


GENERAL NOTES:

1. SITE LAYOUT, SETBACKS, SURVEY, ROAD SURFACES, WALKING SURFACES, SITE SERVICES, GRADING, AND DRAINAGE PER CIVIL DRAWINGS.
2. SITE LIGHTING PER ELECTRICAL DRAWINGS.
3. INDIVIDUAL BUILDING DESIGNS PER SEPARATE DRAWINGS.

SITE PLAN LEGEND:

NOTE: REFER TO DRAWINGS BY OTHERS FOR SETBACKS, LEGAL PROPERTY DESCRIPTIONS, SURVEY INFORMATION, SITE SERVING, AND HANDSCAPES.

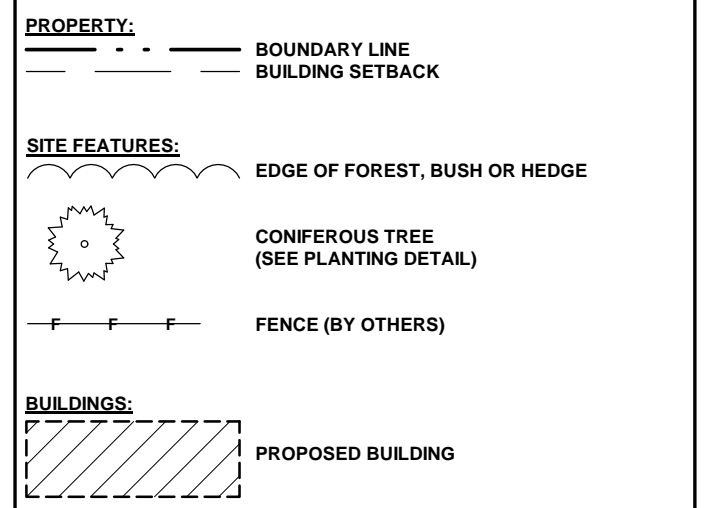

#	DESCRIPTION	DATE
5	ISSUED FOR SPA APPLICATION	FEB 14/19
4	HOOP HOUSES, STORAGE BUILDING, SERVICE BUILDINGS, GREENHOUSE REVISIONS	FEB 01/19
3	HOOP HOUSES & GREEN HOUSES	NOV 30/18
1	REMOVED LARGE GREENHOUSE, ADDED OFFICE BUILDING	SEP 11/18

REVISIONS

CHECK AND VERIFY ALL DIMENSIONS BEFORE PROCEEDING WITH THE WORK.
DO NOT SCALE DRAWINGS

JEFFERY ARCHITECT
22 BLAKE STREET
BARRIE, ONTARIO, L4M 1J6
(705) 739-1757 FAX (705) 739-6798
e-mail mail@jeffery-architect.com


ONTARIO ASSOCIATION OF ARCHITECTS
J.J. JEFFERY
LICENSE NO. 4484
PROJECT NORTH

PROJECT NAME:
AGRIPHARM SITE PLAN
2741 COUNTY ROAD 42,
CLEARVIEW, ONTARIO


DRAWING TITLE:
SITE PLAN

SCALE: As indicated	PROJECT NO. 1805
DATE: Issue Date	DRAWING NO. A-1
DRAWN BY: DDH	CHECKED BY: JJ


1 Site Plan
A-1 1:1500

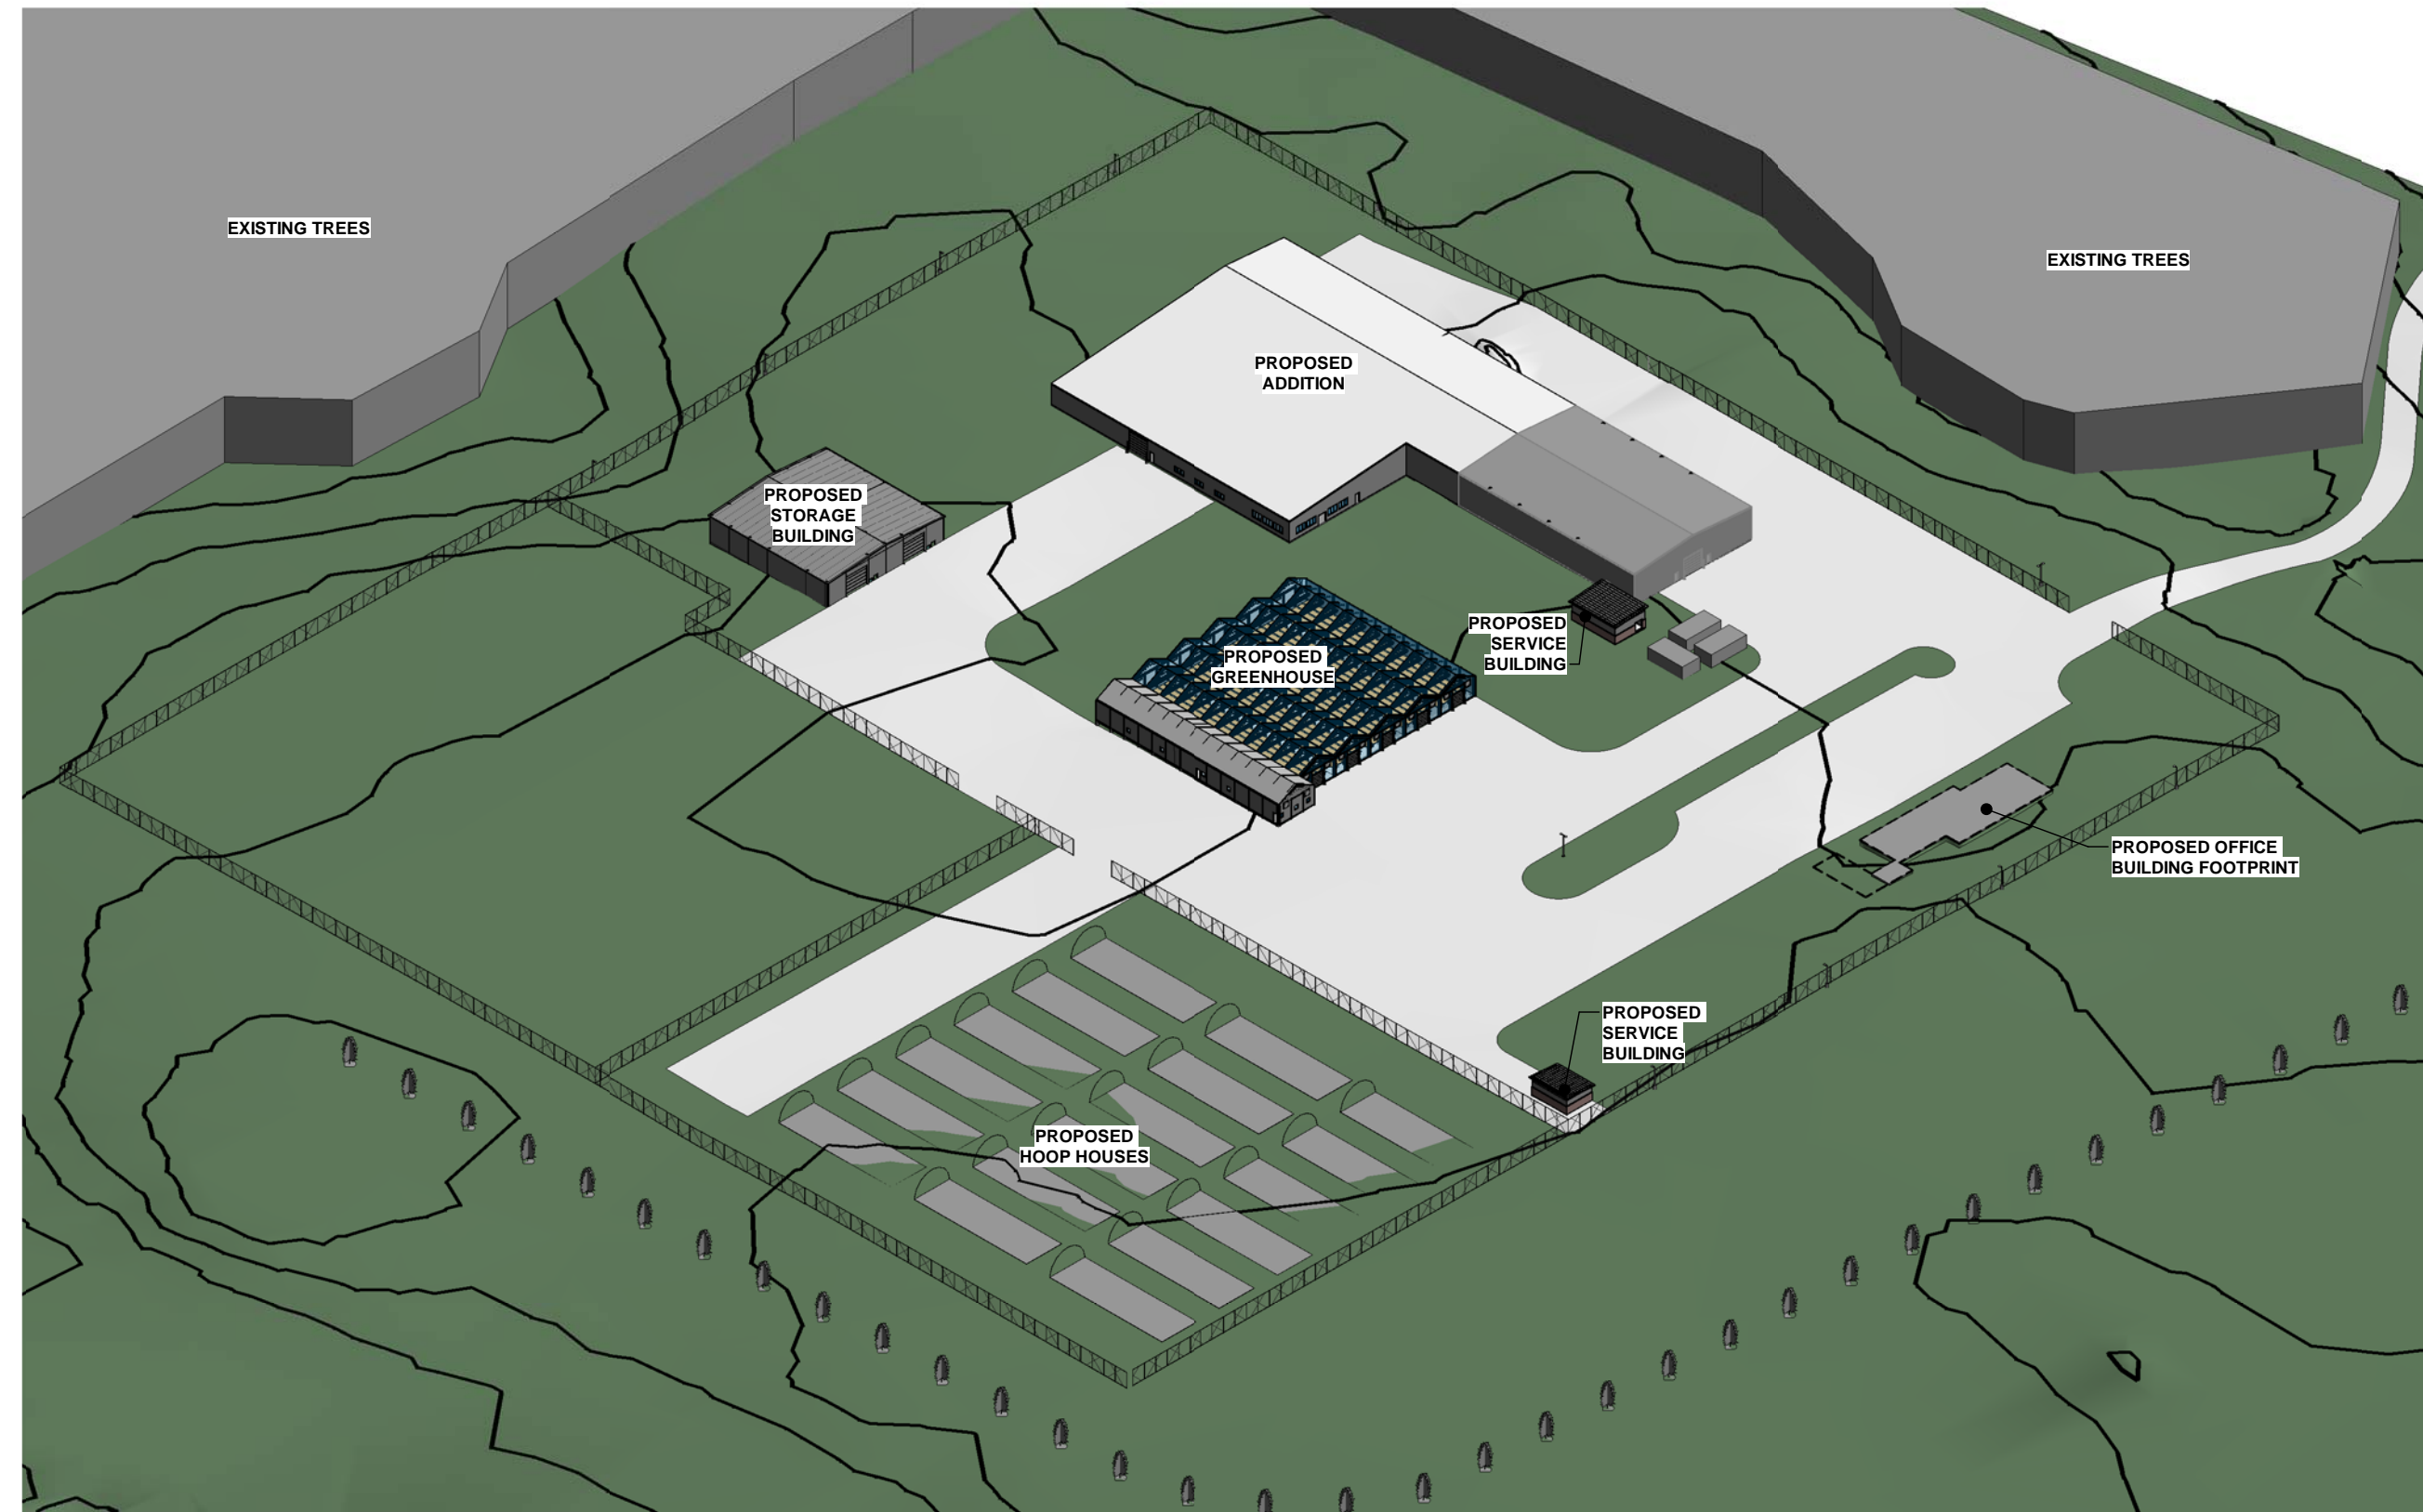


6 NORTHWEST VIEW
A-2

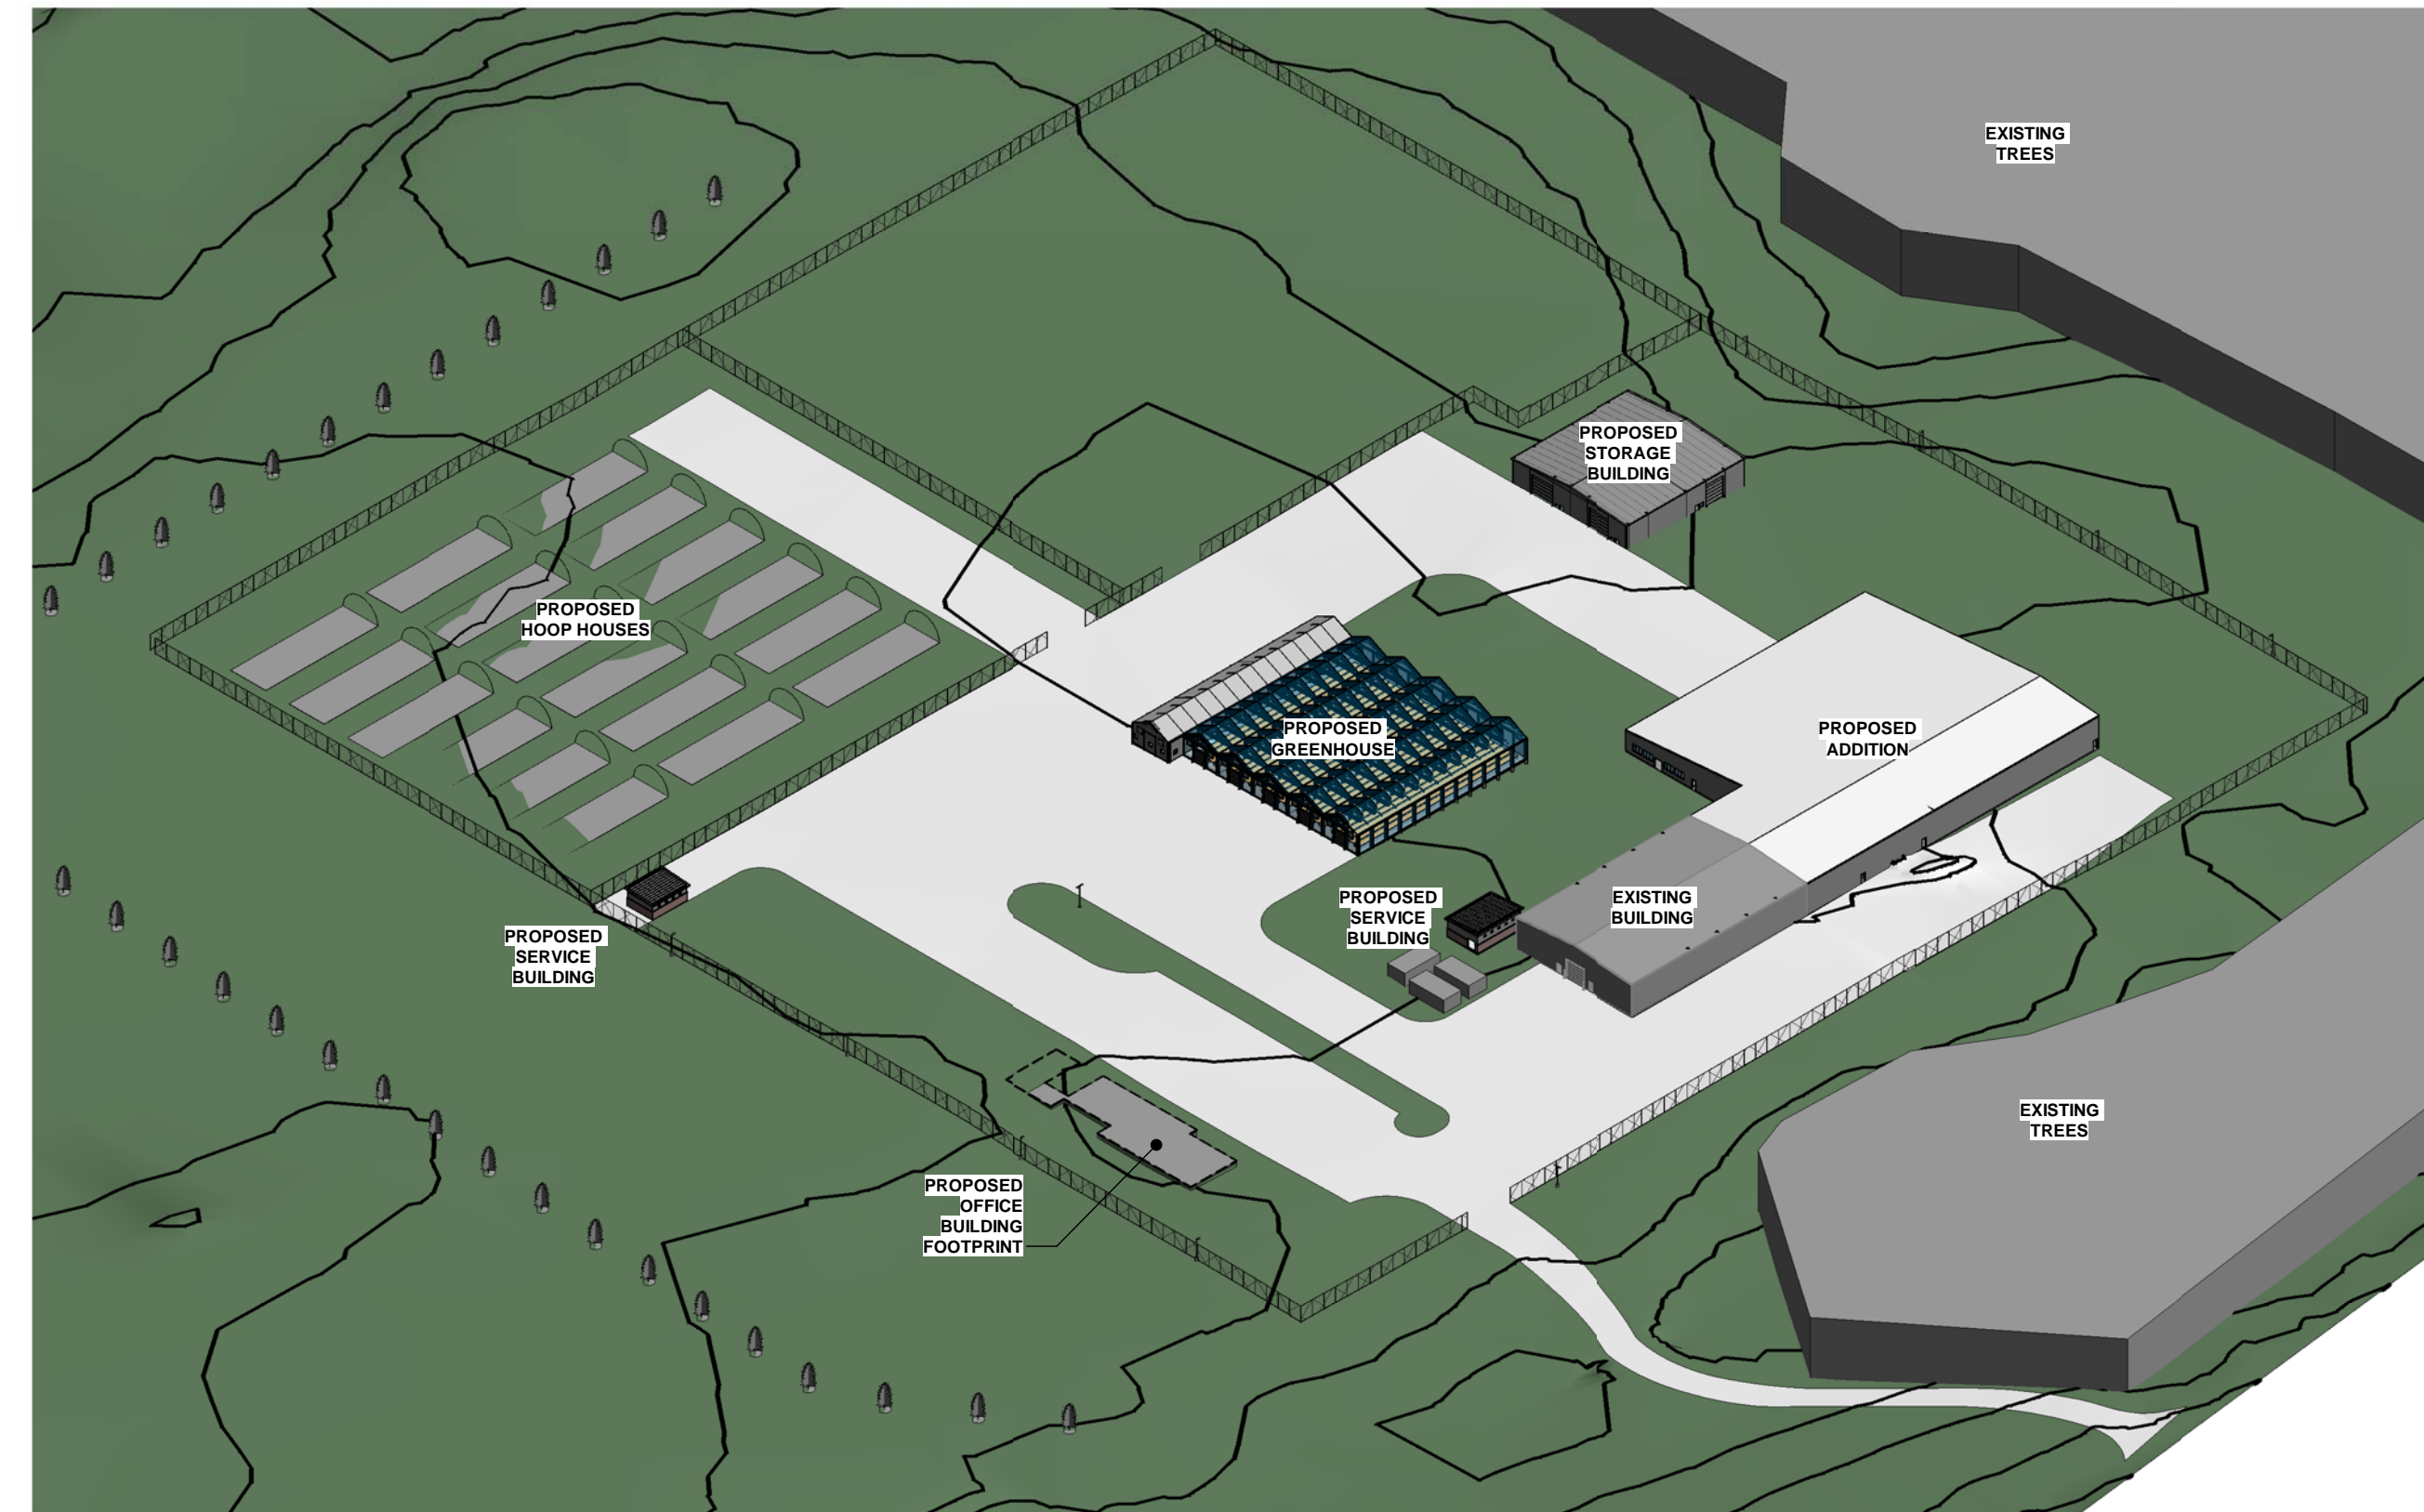


5 SOUTHWEST VIEW
A-2

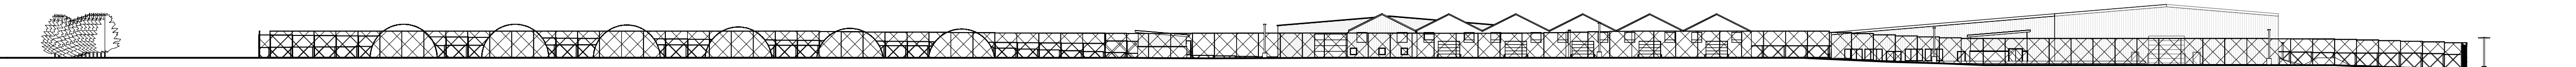


4 WEST ELEVATION
A-2 1:500

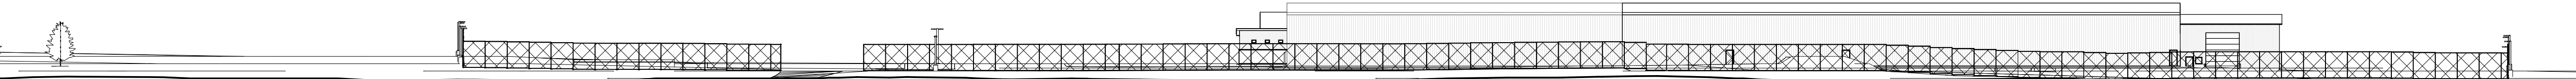

3 SOUTH ELEVATION
A-2 1:500

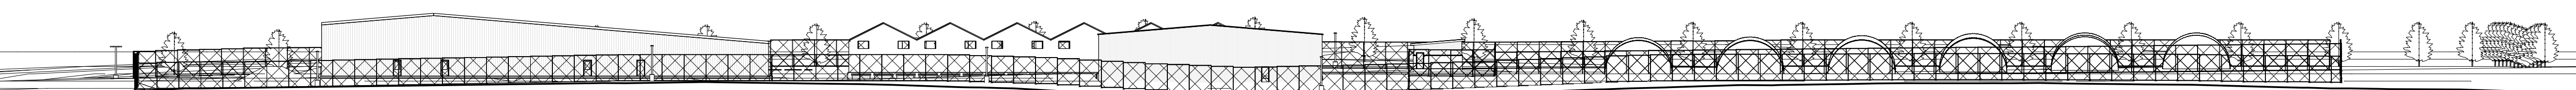

2 EAST ELEVATION
A-2 1:500

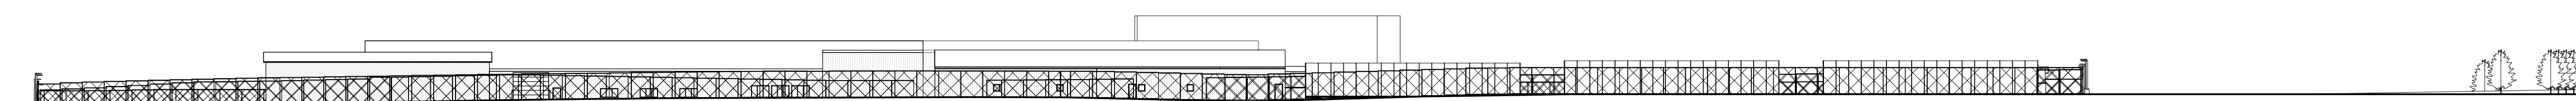


1 NORTH ELEVATION
A-2 1:500

#	DESCRIPTION	DATE
5	ISSUED FOR SPA APPLICATION	FEB 14/19
4	HOOP HOUSES, STORAGE BUILDING, SERVICE BUILDINGS, GREENHOUSE REVISIONS	FEB 01/19
3	HOOP HOUSES & GREEN HOUSES	NOV 30/18
2	OFFICE BUILDING, HOOP HOUSES, SERVICE BUILDING, ADDITIONAL FENCING, AND GRADING REVISIONS	NOV 22/18
1	REMOVED LARGE GREENHOUSE, ADDED OFFICE BUILDING	SEP 11/18

REVISIONS

CHECK AND VERIFY ALL DIMENSIONS BEFORE PROCEEDING WITH THE WORK.
DO NOT SCALE DRAWINGS

JEFFERY ARCHITECT
22 BLAKE STREET
BARRIE, ONTARIO, L4M 1J6
(705) 739-1757 FAX (705) 739-6798
e-mail mail@jeffery-architect.com

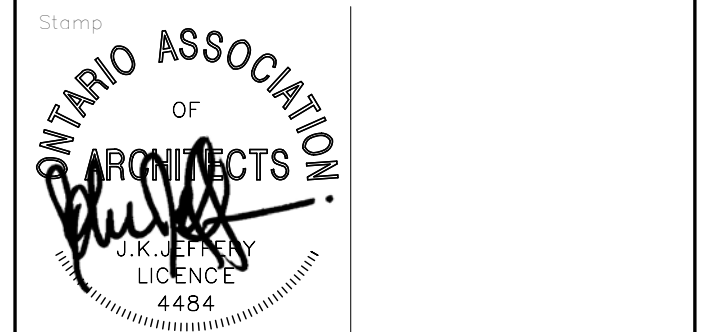

PROJECT NAME:
AGRIPHARM SITE PLAN
2741 COUNTY ROAD 42,
CLEARVIEW, ONTARIO

DRAWING TITLE:
SITE PLAN ELEVATIONS

SCALE: 1 : 500	PROJECT NO. 1805
DATE: Issue Date	DRAWING NO. A-2
DRAWN BY: DDH	CHECKED BY: JJ