




1 NORTH ELEVATION
A-2 1:200

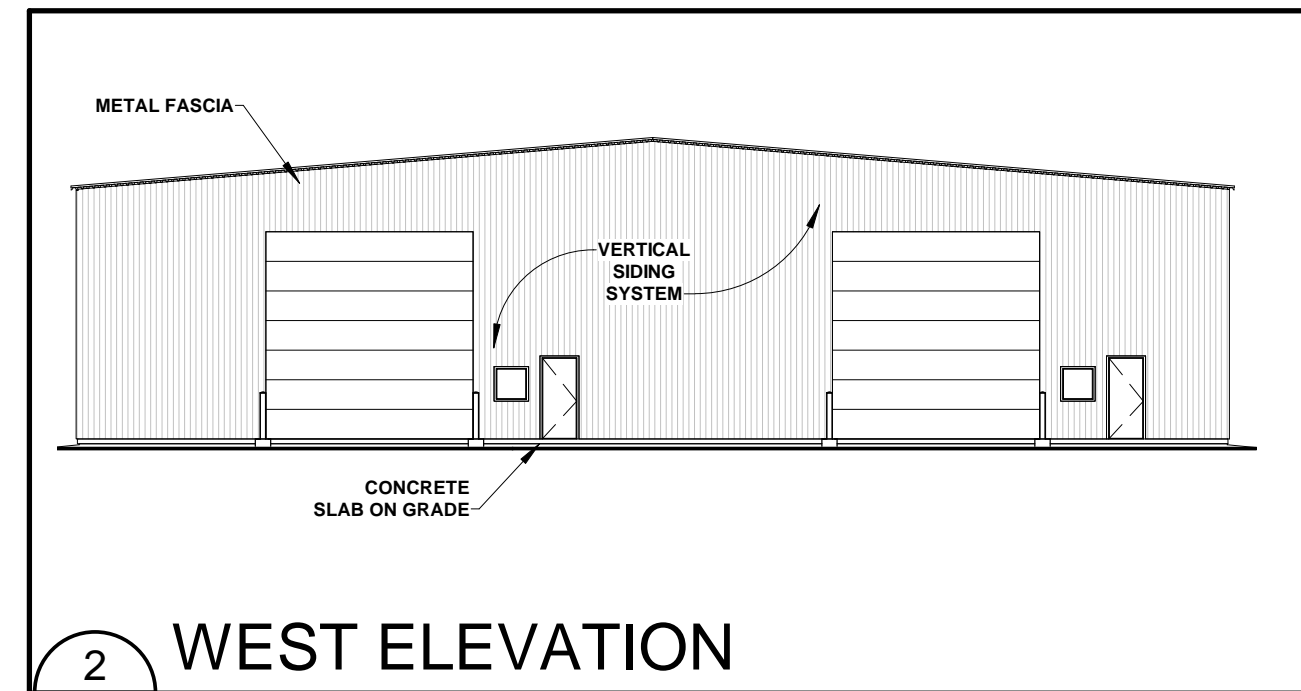


2 WEST ELEVATION
A-2 1:200

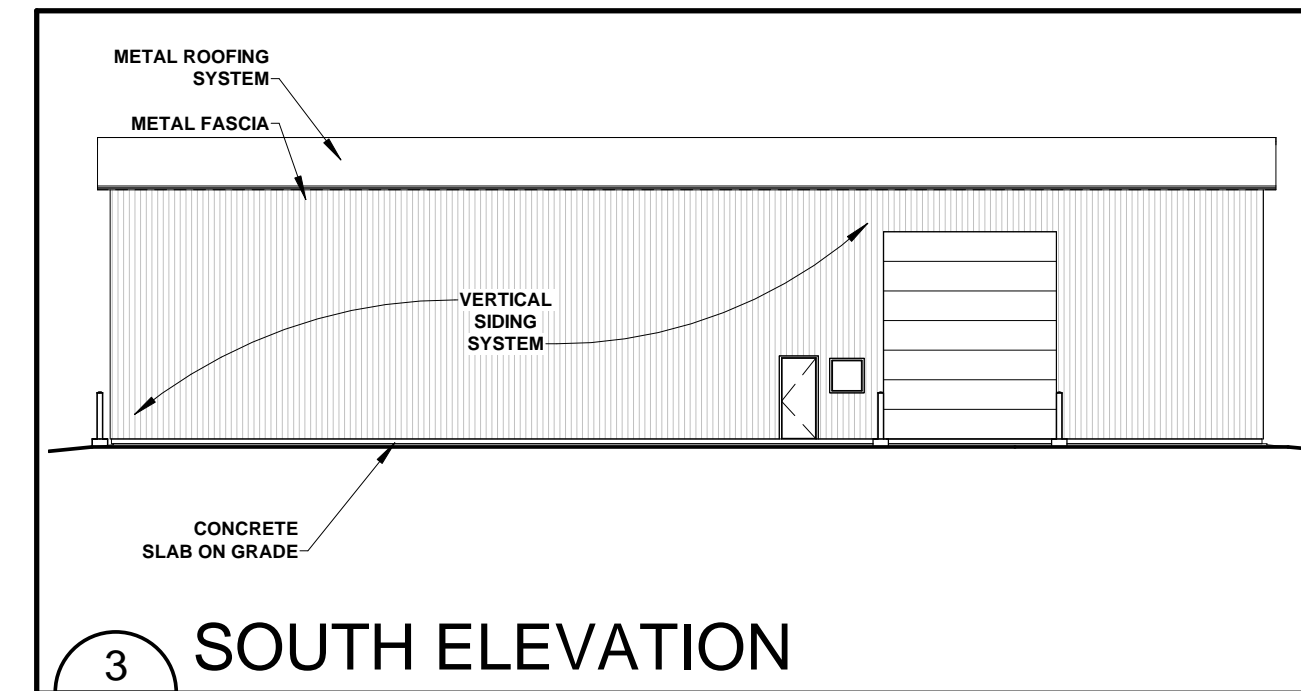


3 SOUTH ELEVATION
A-2 1:200

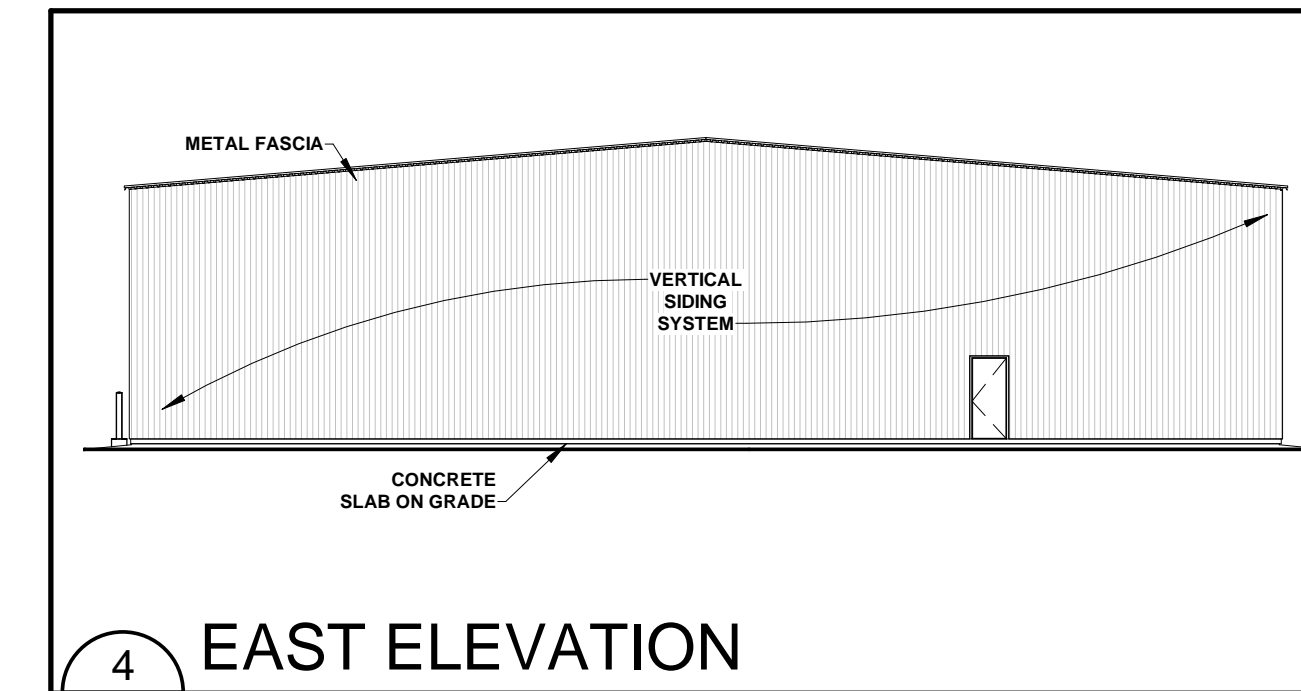


4 EAST ELEVATION
A-2 1:200

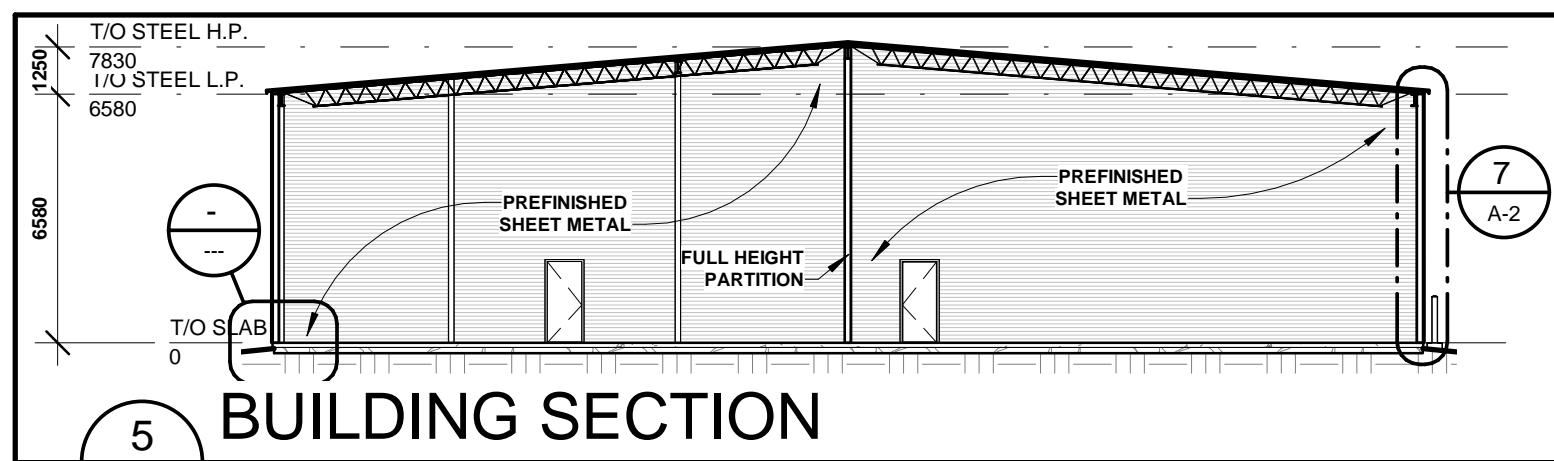


5 BUILDING SECTION
A-2 1:200

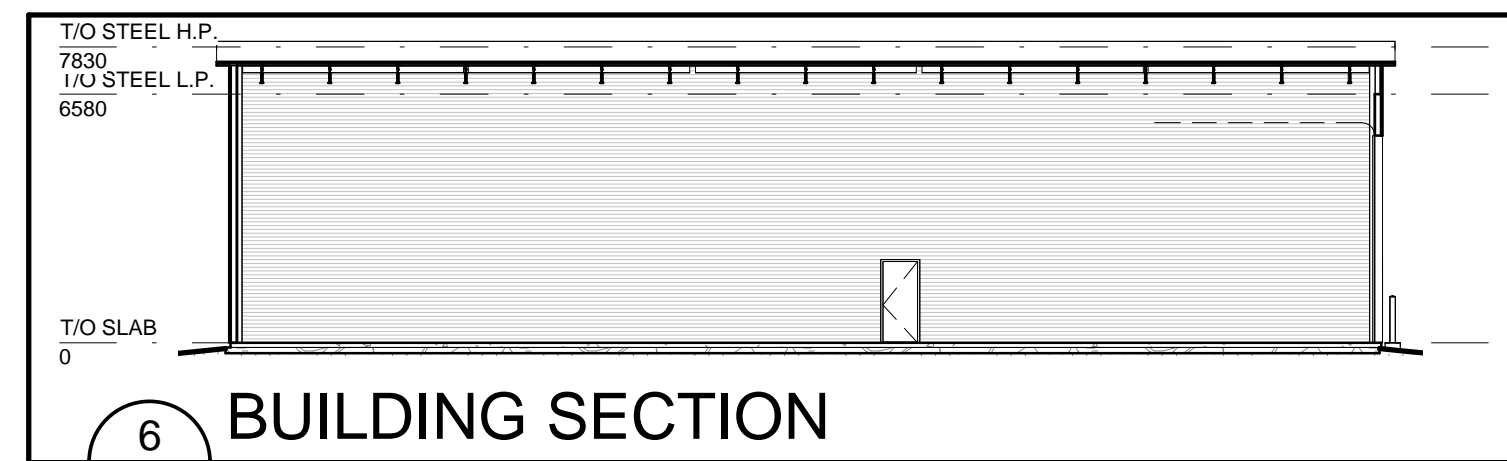


6 BUILDING SECTION
A-2 1:200

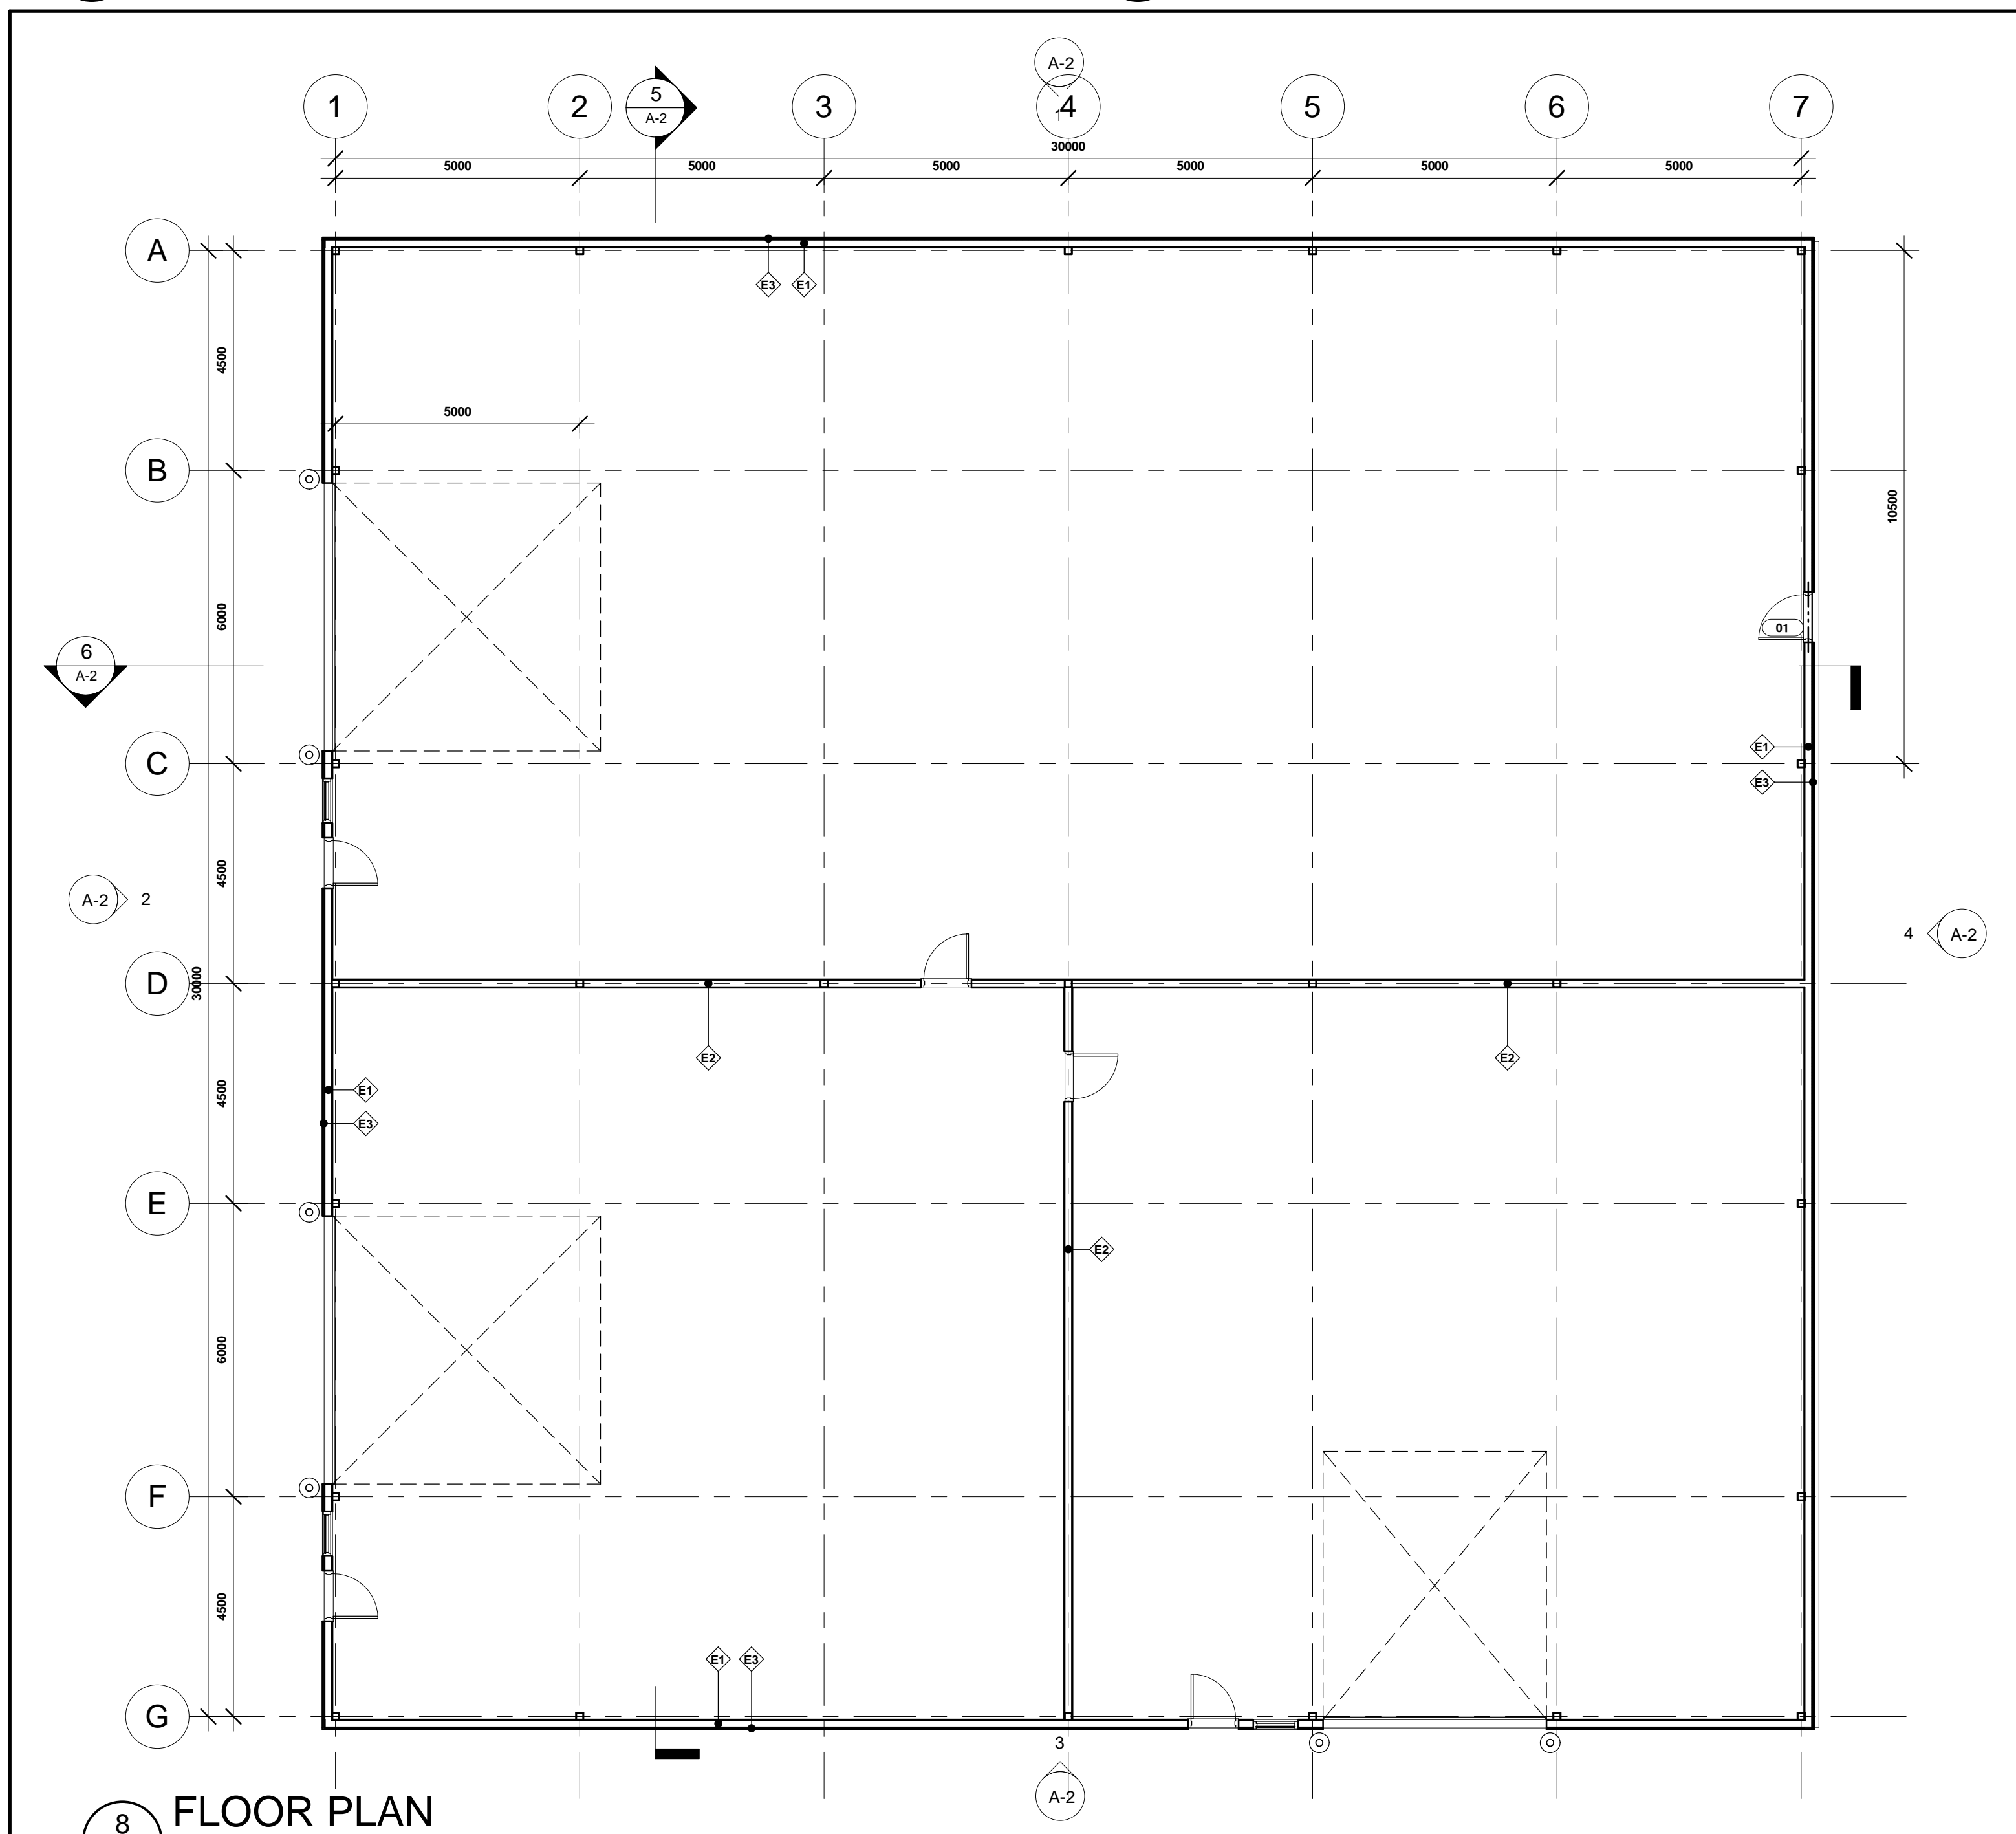


8 FLOOR PLAN
A-2 1:100

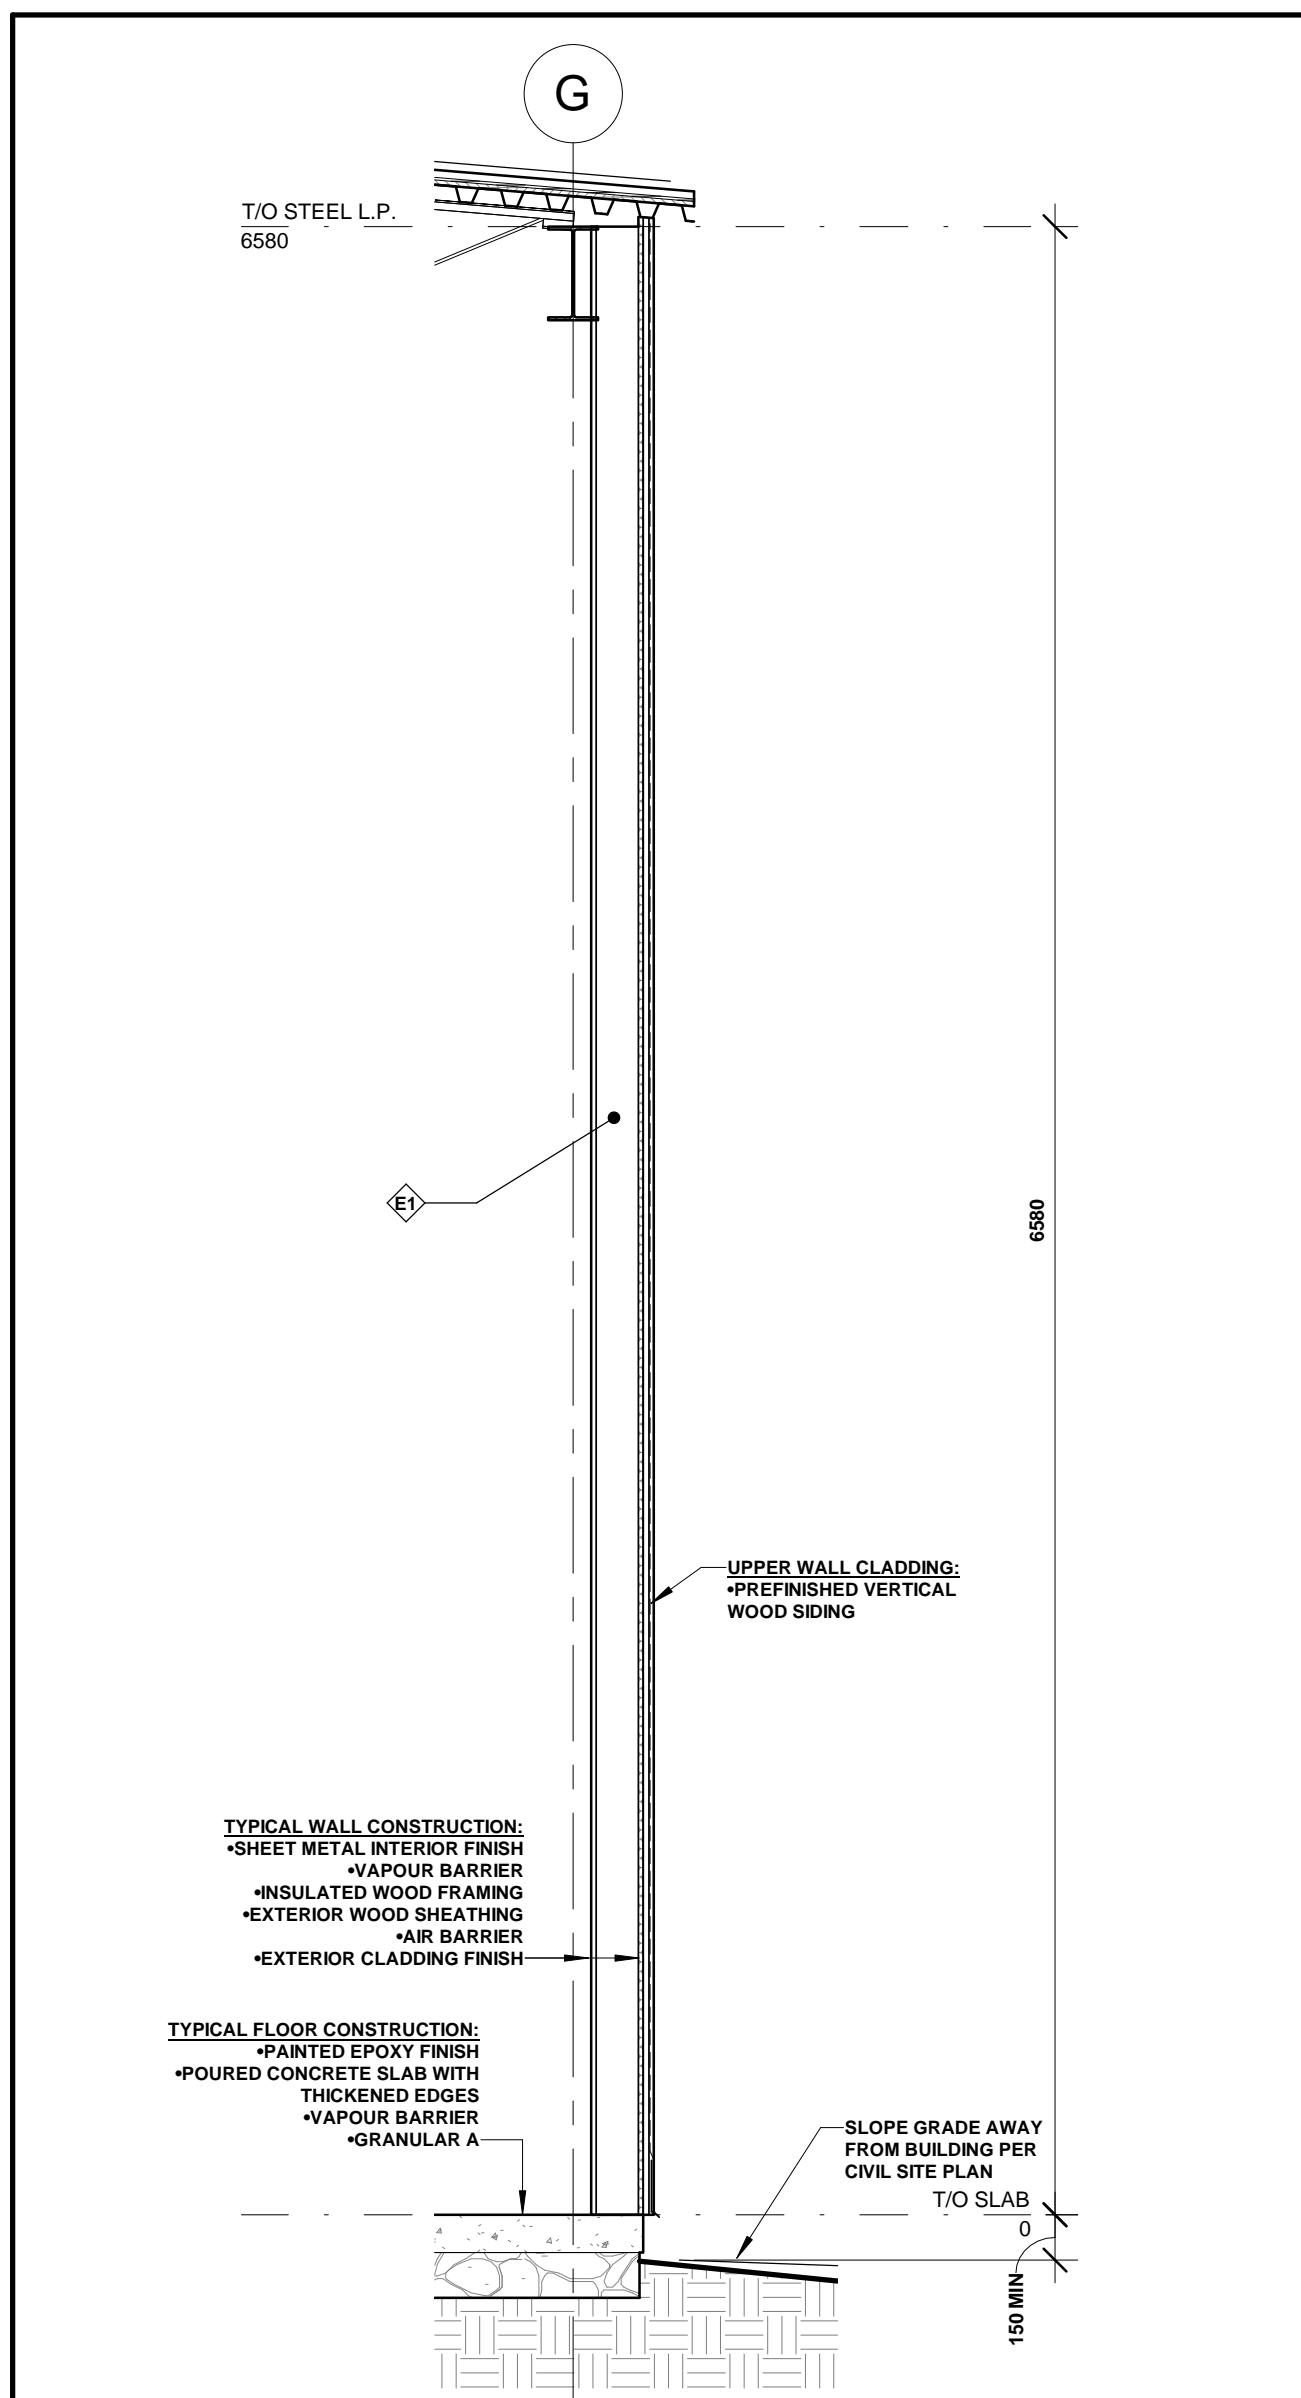

7 TYPICAL WALL SECTION
A-2 1:25

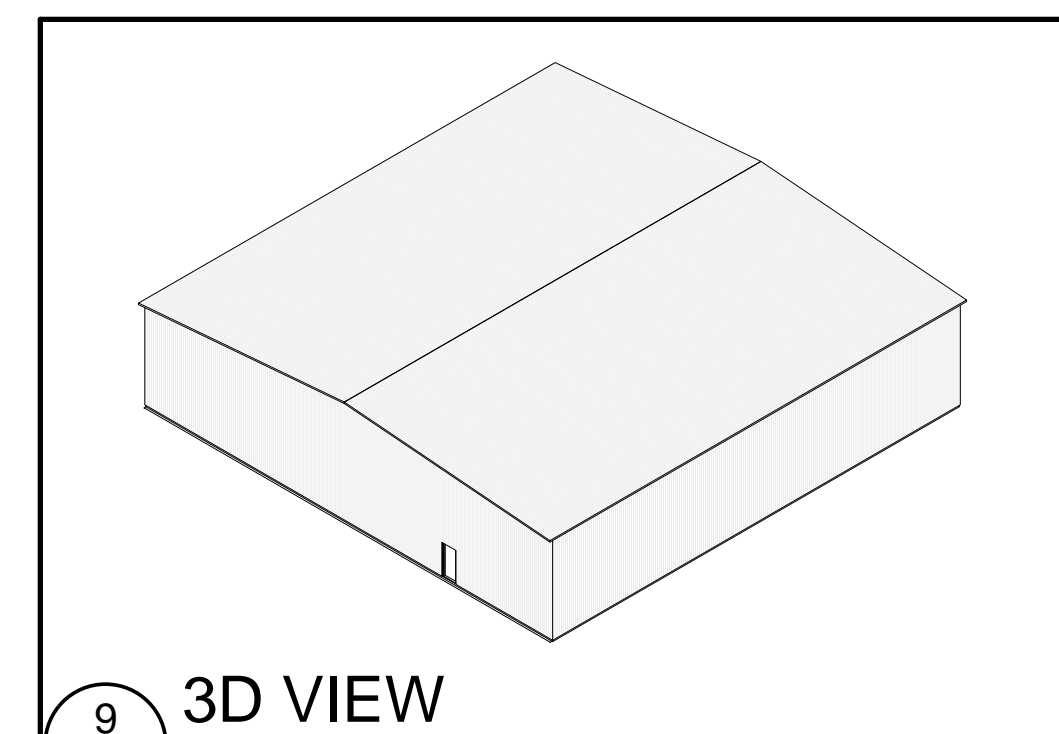

9 3D VIEW
A-2

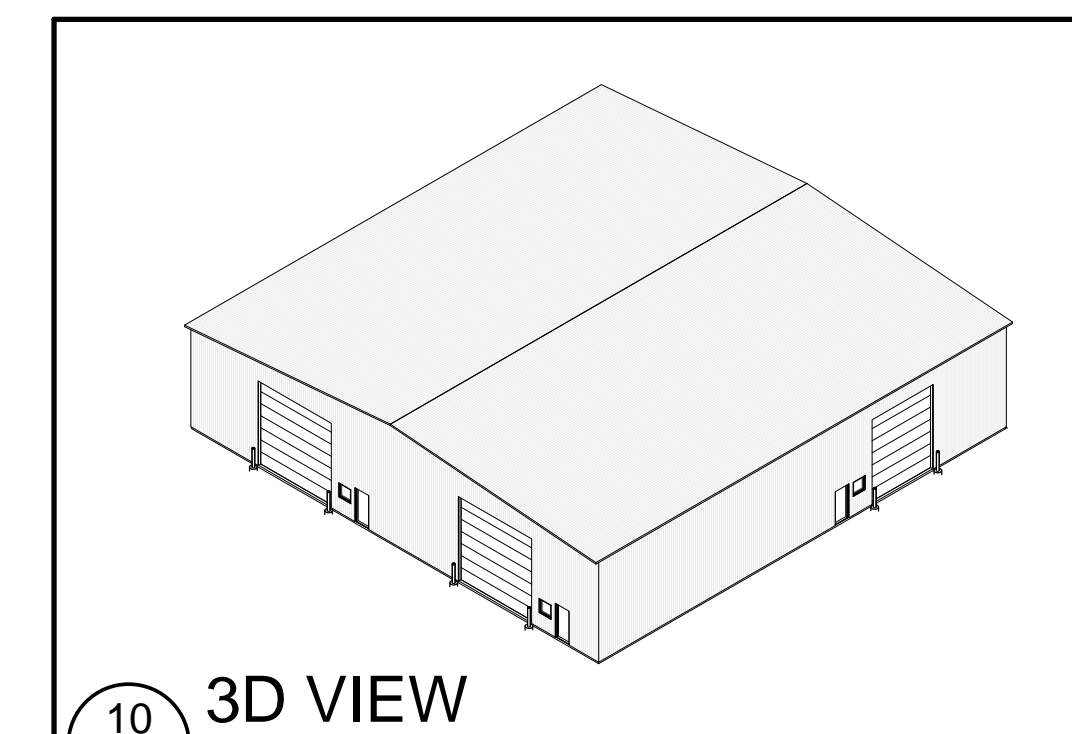

10 3D VIEW
A-2


WALL SCHEDULE	
#	DESCRIPTION
E1	NON-BEARING, METAL FRAMED WALL: -METAL FRAMING BRACED BACK TO STRUCTURE -HORIZONTAL SHEET METAL INTERIOR FINISH -PLYWOOD SHEATHING ON EXTERIOR FACE OF FRAMING -AIR BARRIER AND FLASHINGS ON SHEATHING
E2	NON-BEARING, METAL FRAMED WALL: -METAL FRAMING BRACED BACK TO STRUCTURE -HORIZONTAL SHEET METAL FINISH BOTH SIDES
E3	EXTERIOR WALL CLADDING: -VERTICAL SIDING SYSTEM AS SELECTED BY OWNER -PROVIDE STRAPPING, FLASHINGS, TRIM, DRAINAGE, AND VENTING PER MANUFACTURER

#	DESCRIPTION	DATE
3	ISSUED FOR SPA APPLICATION	FEB 14/19
2	STRUCTURE, WALLS, WINDOWS, AND DOORS	FEB 01/19
1	PRELIMINARY	JAN 25/19

REVISIONS

CHECK AND VERIFY ALL DIMENSIONS BEFORE PROCEEDING WITH THE WORK.
DO NOT SCALE DRAWINGS

JEFFERY
22 BLAKE STREET
BARRIE, ONTARIO, L4M 1J6
(705) 739-1757 FAX (705) 739-6798
e-mail mail@jeffery-architect.com

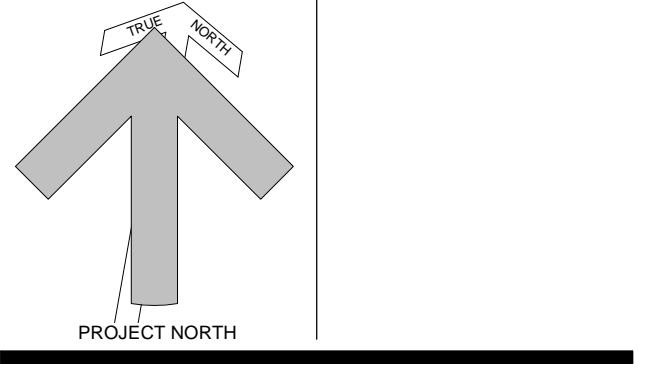

PROJECT NAME:
AGRIPHARM STORAGE BUILDING

2741 COUNTRY ROAD 42,
CLEARVIEW TOWNSHIP

DRAWING TITLE:
PLANS, SECTIONS, & ELEVATIONS

SCALE: As indicated	PROJECT NO. 1805
DATE: JAN 24, 2019	DRAWING NO. A-2
DRAWN BY: DDH	CHECKED BY: JJ