



Committee of Adjustment

Township of Clearview
Box 200, 217 Gideon Street
Stayner, Ontario L0M 1S0
cofa@clearview.ca
www.clearview.ca/cofa
Phone: 705-428-6230

NOTICE OF HEARING

Consent 25-B09

TAKE NOTICE that the Township of Clearview has received an application for a **Consent (Lot Creation)**. The application is being considered under Section 53 of the Planning Act, R.S.O. 1990, c. P.13 and Ontario Regulation 197/96. The purpose of this notice is to provide notice of the hearing and more information on the details of the application.

Hearing Details

The proposed consent will be heard by the Committee of Adjustment on:

November 12, 2025 at 3:00 p.m.

Council Chambers, Township of Clearview Administration Centre
217 Gideon Street, Stayner, Ontario

www.clearview.ca/YouTube

The Public Hearing may be attended virtually. If you wish to attend online, please contact the Committee of Adjustment Secretary-Treasurer.

Application Details

Applicant: Kristine Loft, Loft Planning Inc.

Owner: William Richard Redrupp

Related applications for the same lands: Zoning By-law Amendment.

Subject Lands

Municipal Address: 1943 Fairgrounds Road South, No Civic Address, 2015 Fairgrounds Road South, and 2057 Fairgrounds Road South.

ARN: 432901000220800, 432901000220700, 432901000220600, & 432901000220500

Legal Description: CON 4 S PT LOT 17; CON 4 N PT LOT & CON 4 S PT LOT 17 & CON 4 S PT LOT 16.

A Key Map and Consent Sketch are attached to this notice.

Purpose & Effect

The purpose of the application is to sever one (1) surplus dwelling lot from the subject lands as a result of a farm consolidation.

Lot Details	Proposed Severed Land	Retained Parcel
Frontage	Approx. 52 m	Approx. 848 m
Area	Approx. 0.768 ha	Approx. 107 ha
Existing Structures	Single-detached dwelling	Two (2) dwellings, several barns and agricultural buildings

The effect of the application is to create a surplus dwelling lot from the previously merged agricultural parcels.

Notice & Appeal Rights

If a person or public body has the ability to appeal the decision of the Township in respect of the proposed consent to the Ontario Land Tribunal but does not make written submissions to the Township before it gives or refuses to give a provisional consent, the Tribunal may dismiss the appeal.

Subsection 53(19) of the Planning Act defines the persons/public bodies that are eligible to appeal the decision of the Committee of Adjustment to the Ontario Land Tribunal.

If you wish to be notified of the decision of the Township in respect of the proposed consent, you must make a written request to the Township using the contact information below.

Where applicable, this notice must be posted by the owner of any land that contains seven or more residential units in a location that is visible to all of the residents.

Contact Information


Additional information regarding the application is available to the public at the Clearview Administration Centre. For more information, contact:

Committee of Adjustment
Secretary-Treasurer
Clearview Administration Centre
217 Gideon Street
Stayner, Ontario L9X 1A8
Telephone: (705) 428-6230
e-mail: cofa@clearview.ca
website: www.clearview.ca/cofa




Notice dated at the Township of Clearview on **October 10, 2025**.

KEY MAP

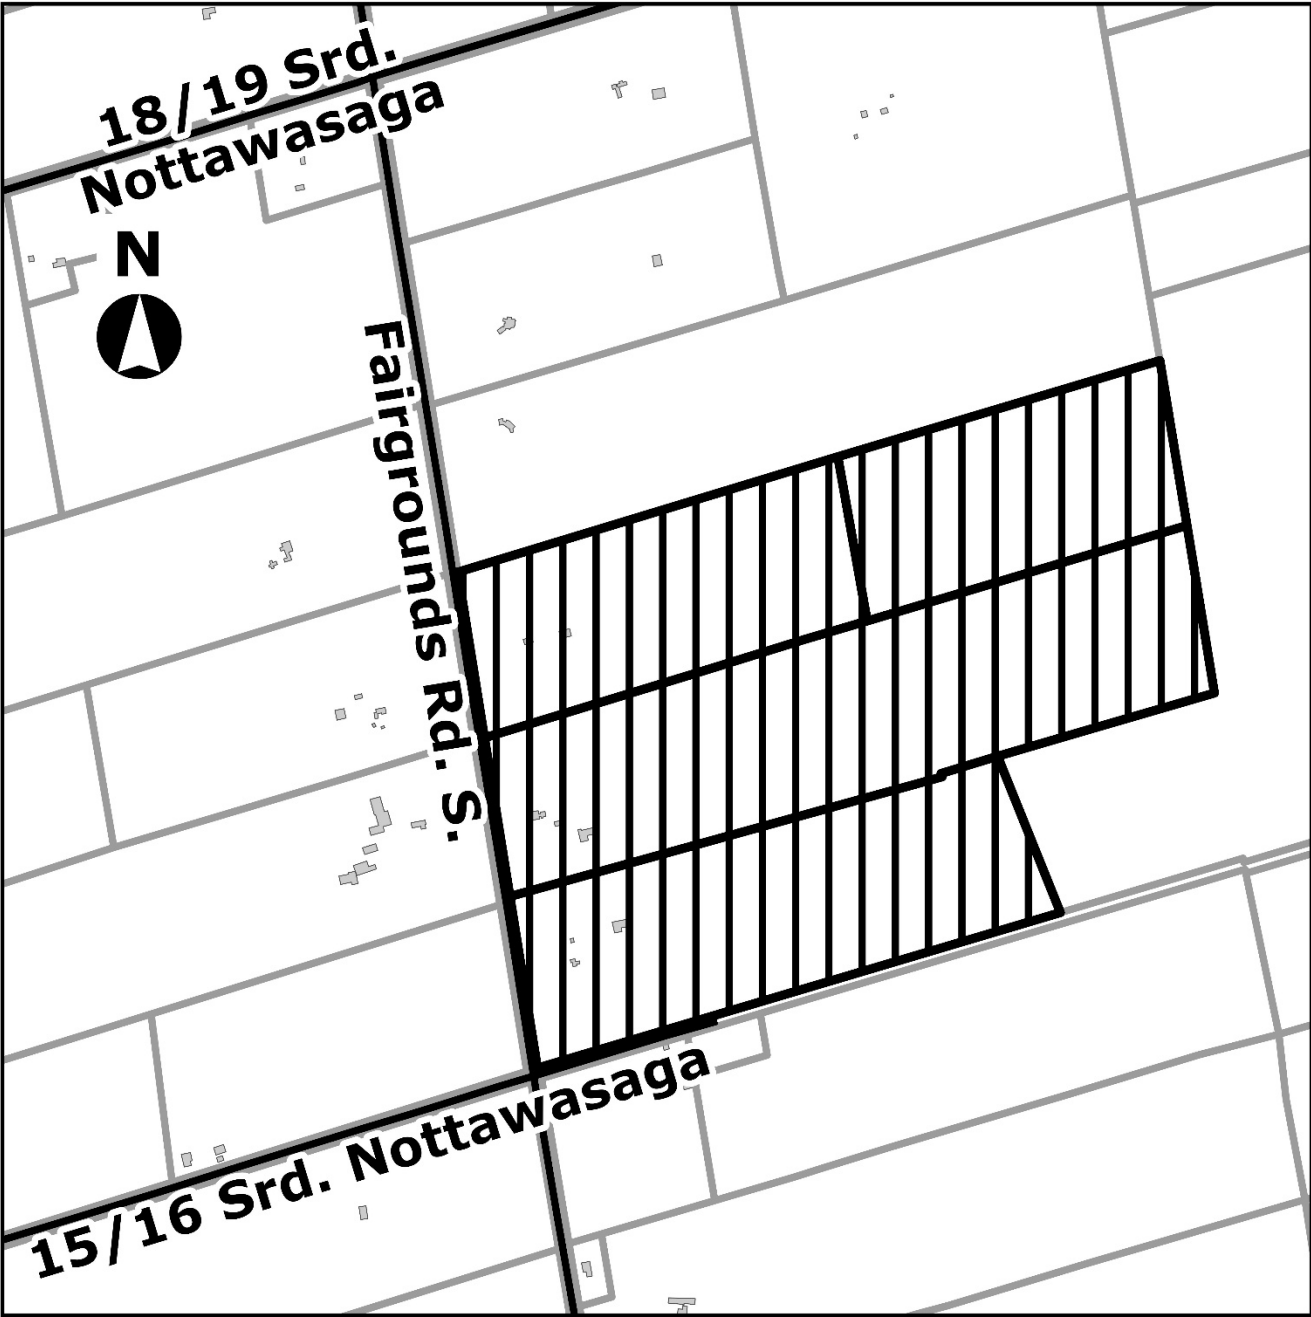

CONSENT SKETCH

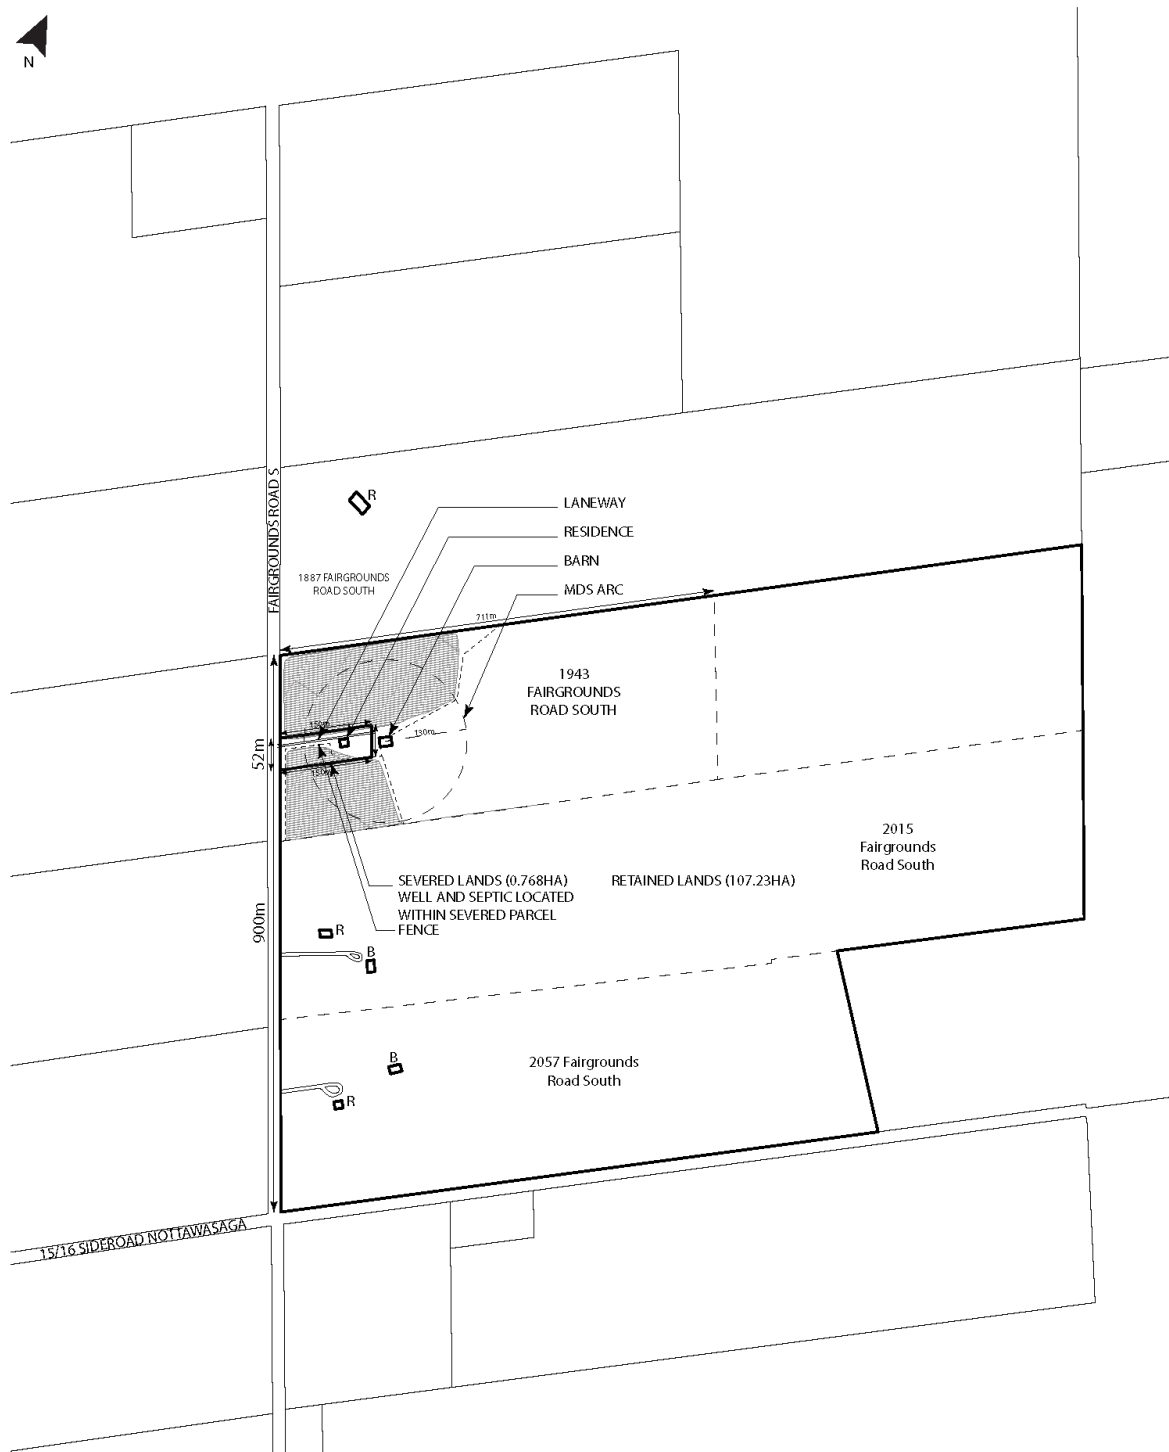

CONSENT SKETCH
 1:5000
 1943 FAIRGROUNDS ROAD S,
 2015 FAIRGROUNDS ROAD S,
 2057 FAIRGROUNDS ROAD S,
 TOWNSHIP OF CLEARVIEW
 JULY 10, 2025

