

PLAN OF SURVEY OF
**PART OF THE SOUTH HALF
 OF LOT 10
 CONCESSION 4**
 (GEOGRAPHIC TOWNSHIP OF NOTTAWASAGA, VILLAGE OF CREDMORE)
**TOWNSHIP OF CLEARVIEW
 COUNTY OF SIMCOE**

SCALE 1 : 500

RUDY MAK SURVEYING LTD.

SURVEYOR'S CERTIFICATE

I CERTIFY THAT:
 1) THIS SURVEY AND PLAN ARE CORRECT AND IN ACCORDANCE WITH THE SURVEYS ACT, THE SURVEYORS ACT AND THE REGULATIONS MADE UNDER THEM;
 2) THE SURVEY WAS COMPLETED ON THE 16TH DAY OF MAY, 2025.

MAY 21, 2025
 DATE


 RUDY MAK
 ONTARIO LAND SURVEYOR

CAUTION
 ONLY A SIGNED EMBOSSED COPY OF THIS PLAN CAN BE CONSIDERED AS AN ORIGINAL PLAN.

BEARING NOTE
 BEARINGS ARE UTM GRID, DERIVED FROM OBSERVED REFERENCE POINTS, BY REAL-TIME NETWORK GNSS OBSERVATIONS, UTM ZONE 17, NAD83 (CSRS) (2010 EPOCH).

FOR BEARING CORRECTIONS, A ROTATION OF 0.3850° COUNTER-CLOCKWISE WAS APPLIED TO BEARINGS ON P11, P12, P13 & P14.

FOR BEARING CORRECTIONS, A ROTATION OF 1.0346° COUNTER-CLOCKWISE WAS APPLIED TO BEARINGS ON P15.

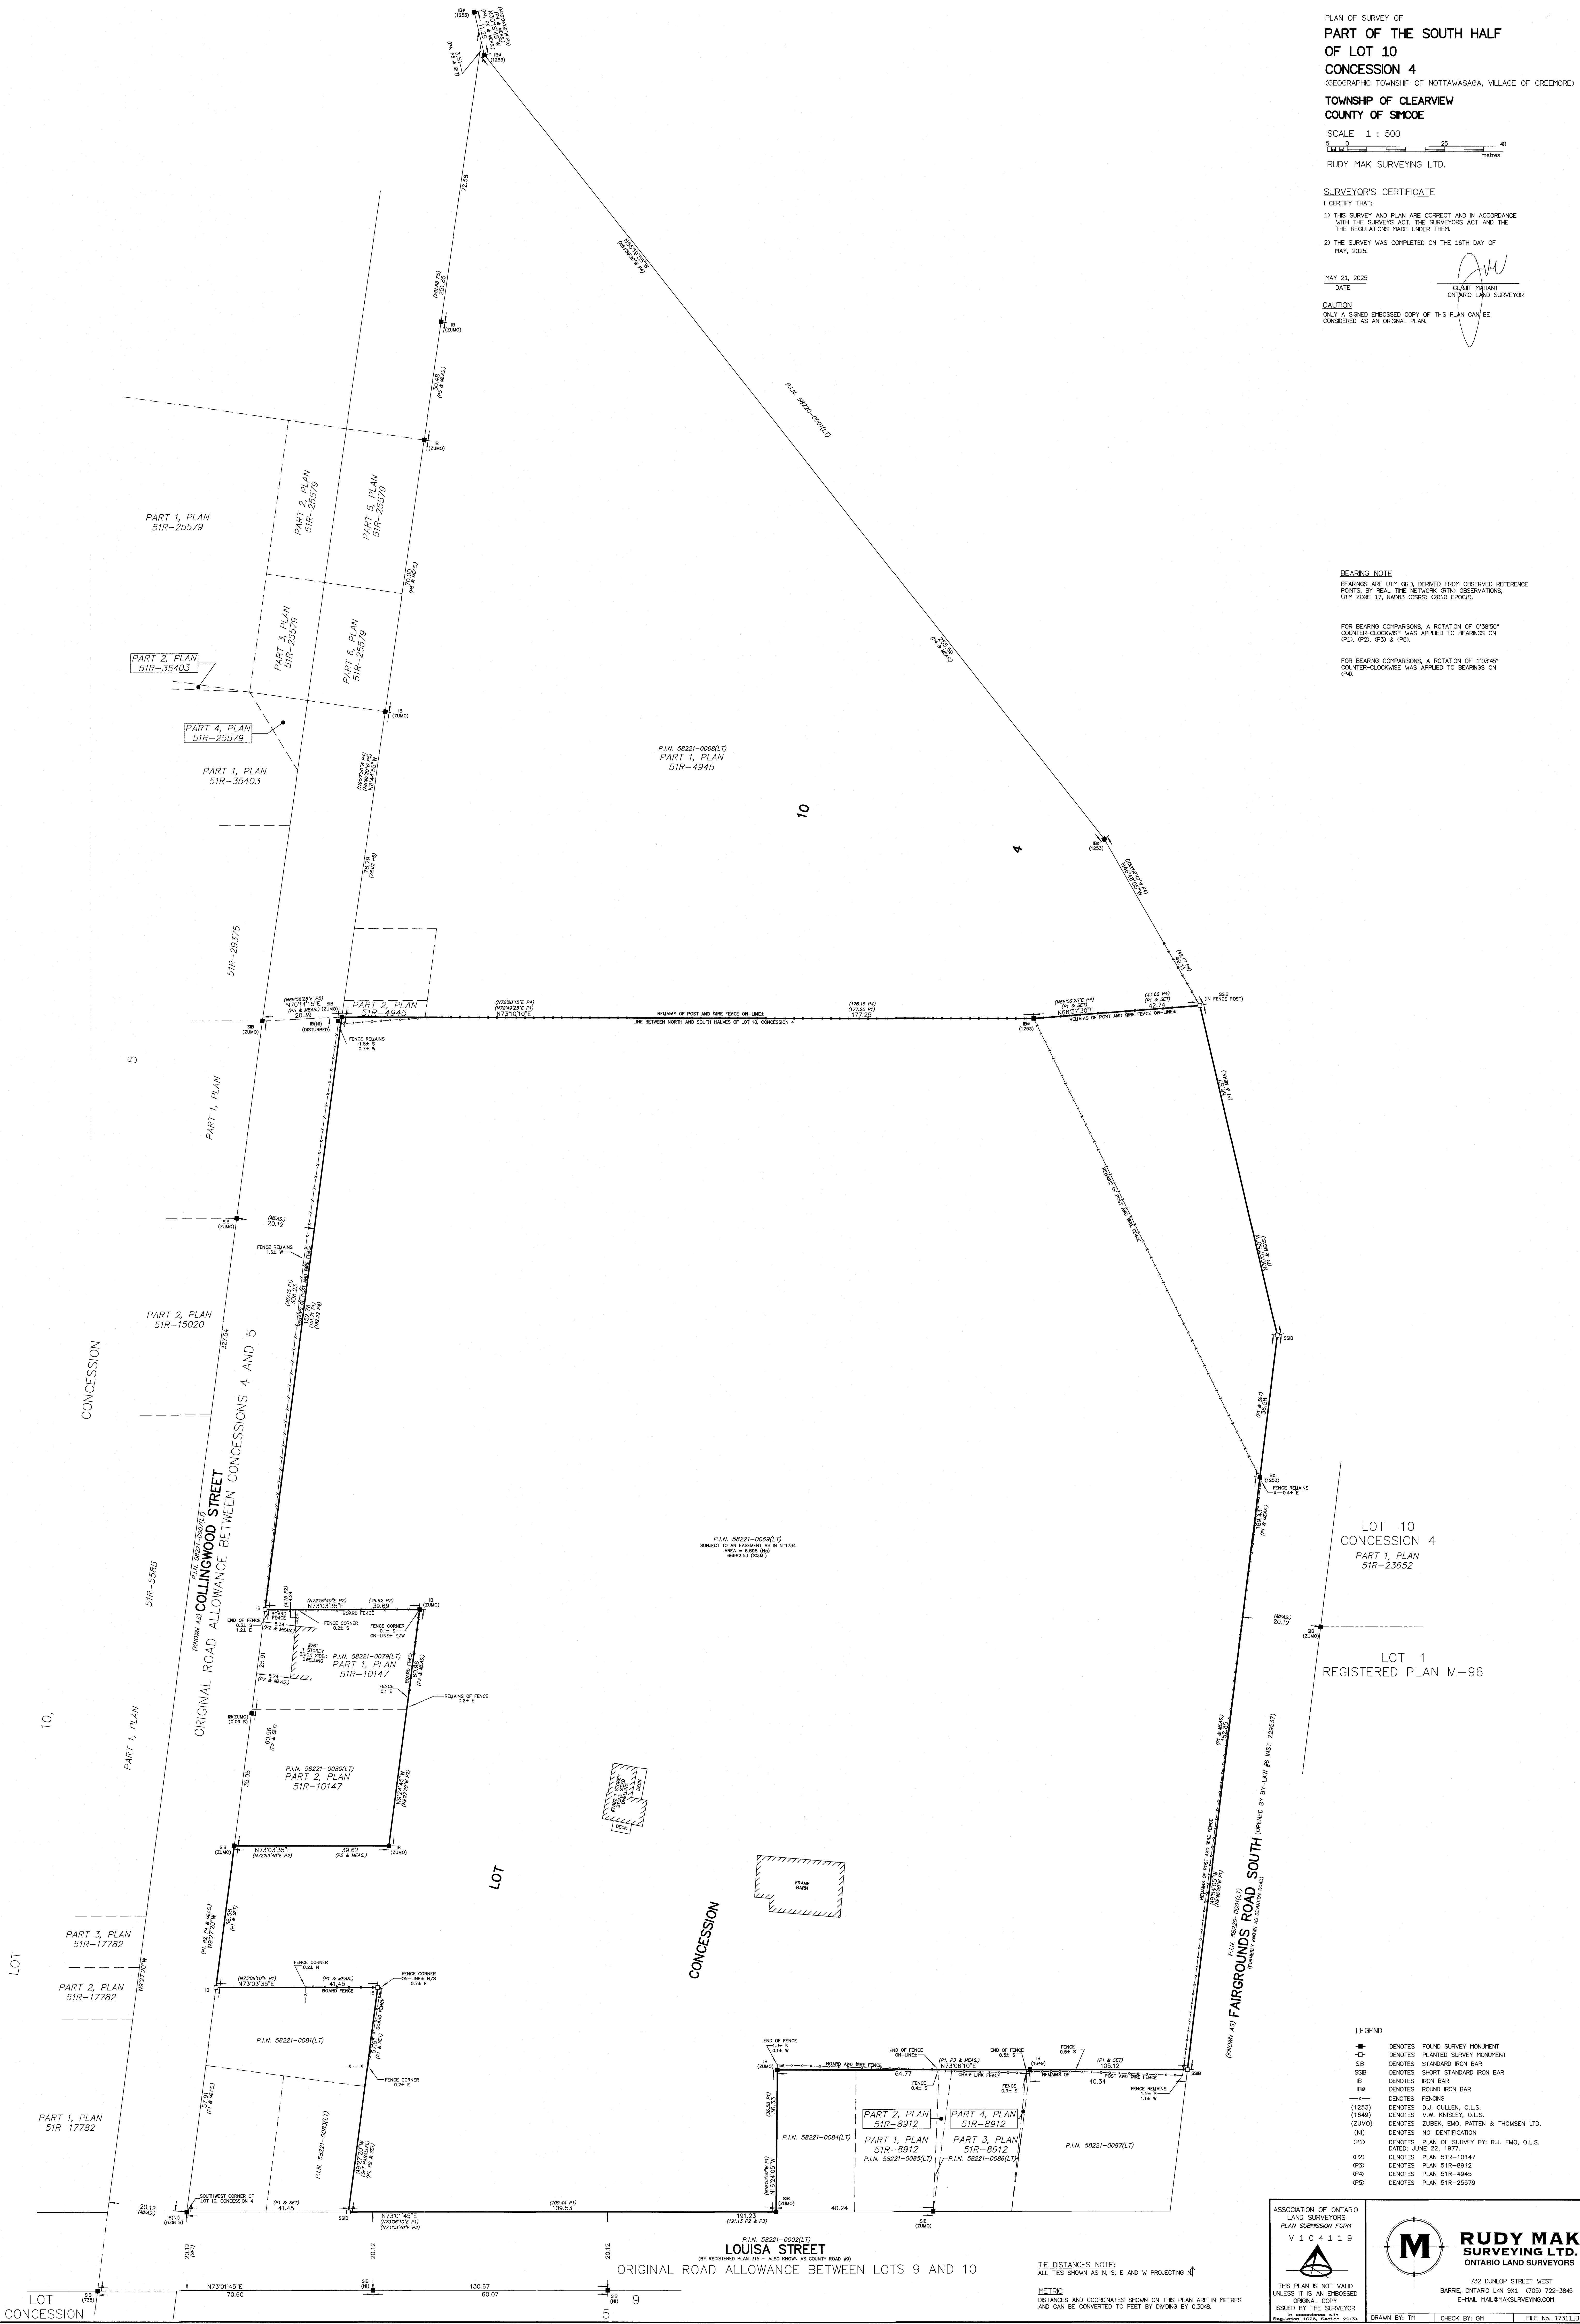

LOT 10
 CONCESSION 4
 PART 1, PLAN
 51R-23652

LOT 1
 REGISTERED PLAN M-96

LEGEND

■	DENOTES FOUND SURVEY MONUMENT
□	DENOTES PLANTED SURVEY MONUMENT
▬	DENOTES STANDARD IRON BAR
⊕	DENOTES SHORT STANDARD IRON BAR
⊙	DENOTES IRON BAR
⊚	DENOTES ROUND IRON BAR
—	DENOTES FENCING
(1253)	DENOTES D.L. COLLEN, O.L.S. (1849)
(1849)	DENOTES M.W. KINSLEY, O.L.S. (2040)
(2040)	DENOTES ZUREK, EMO, PARTEN & THOMSEN LTD.
(N)	DENOTES NO IDENTIFICATION
(P1)	DENOTES PLAN OF SURVEY BY R.J. EMO, O.L.S. DATED JUNE 22, 1977
(P2)	DENOTES PLAN 51R-10147
(P3)	DENOTES PLAN 51R-8912
(P4)	DENOTES PLAN 51R-4945
(P5)	DENOTES PLAN 51R-25579

ASSOCIATION OF ONTARIO LAND SURVEYORS
 PLAN SURVEYOR FORM
 V 1 0 4 1 9

RUDY MAK SURVEYING LTD.
 ONTARIO LAND SURVEYORS

732 DALLOP STREET WEST
 BARRIE, ONTARIO L4N 9X1 (705) 722-3846
 E-MAIL: RMAK@MAKSURVEYING.COM

THIS PLAN IS NOT VALID UNLESS IT IS AN EMBOSSED ORIGINAL COPY ISSUED BY THE SURVEYOR

DATE: 2025-05-21
 DRAWN BY: TM
 CHECK BY: RM
 FILE NO: 17331.B

LOUISA STREET
 ORIGINAL ROAD ALLOWANCE BETWEEN LOTS 9 AND 10

THE DISTANCES NOTE:
 ALL TIES SHOWN AS N, S, E AND W PROJECTING N
METRIC
 DISTANCES AND COORDINATES SHOWN ON THIS PLAN ARE IN METRES AND CAN BE CONVERTED TO FEET BY DIVING BY 0.3048

LOT 10, CONCESSION 4
 PART 1, PLAN 51R-17782
 PART 2, PLAN 51R-17782
 PART 3, PLAN 51R-17782
 PART 1, PLAN 51R-5585
 ORIGINAL ROAD ALLOWANCE BETWEEN CONCESSIONS 4 AND 5
 PART 1, PLAN 51R-15020
 PART 1, PLAN 51R-2375
 PART 2, PLAN 51R-4945
 PART 1, PLAN 51R-4945
 PART 2, PLAN 51R-4945
 PART 1, PLAN 51R-26579
 PART 2, PLAN 51R-26579
 PART 3, PLAN 51R-26579
 PART 4, PLAN 51R-26579
 PART 5, PLAN 51R-26579
 PART 6, PLAN 51R-26579
 PART 1, PLAN 51R-35403
 PART 2, PLAN 51R-35403
 PART 3, PLAN 51R-35403
 PART 4, PLAN 51R-35403
 PART 1, PLAN 51R-25579
 PART 2, PLAN 51R-25579
 PART 3, PLAN 51R-25579
 PART 4, PLAN 51R-25579
 PART 5, PLAN 51R-25579
 PART 6, PLAN 51R-25579
 PART 1, PLAN 51R-10147
 PART 2, PLAN 51R-10147
 PART 1, PLAN 51R-8912
 PART 2, PLAN 51R-8912
 PART 3, PLAN 51R-8912
 PART 4, PLAN 51R-8912
 PART 1, PLAN 51R-4945
 PART 2, PLAN 51R-4945
 PART 1, PLAN 51R-23652
 PART 1, PLAN M-96