
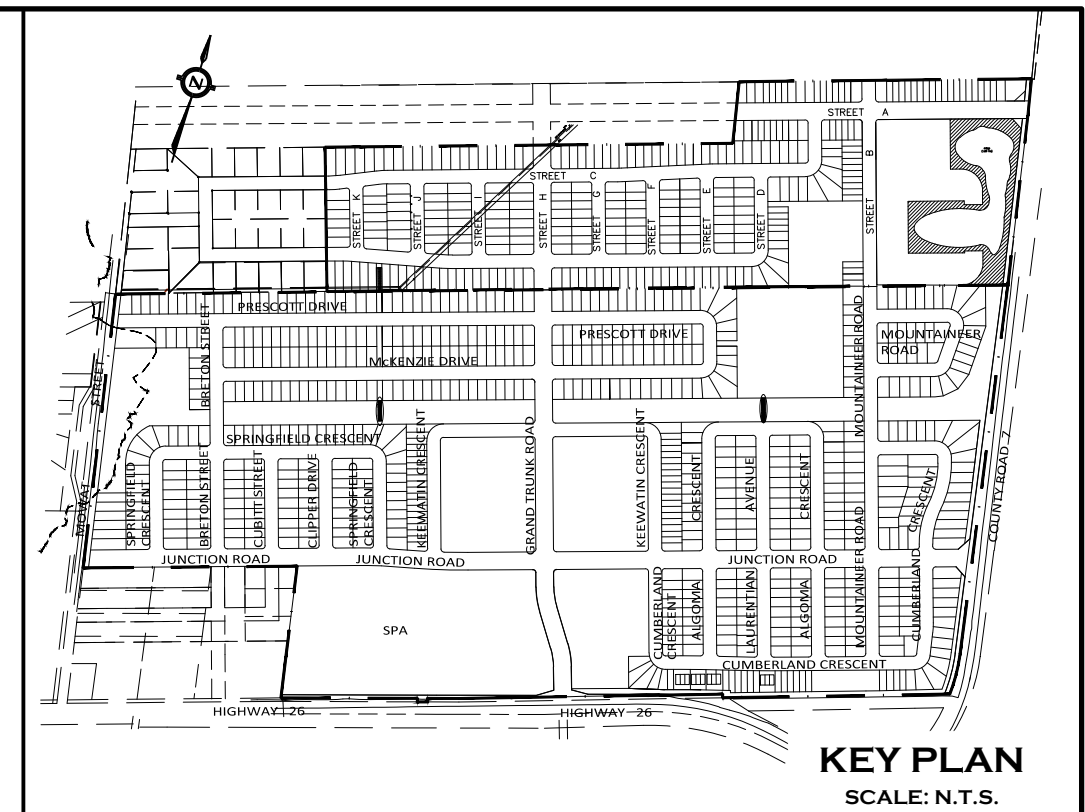


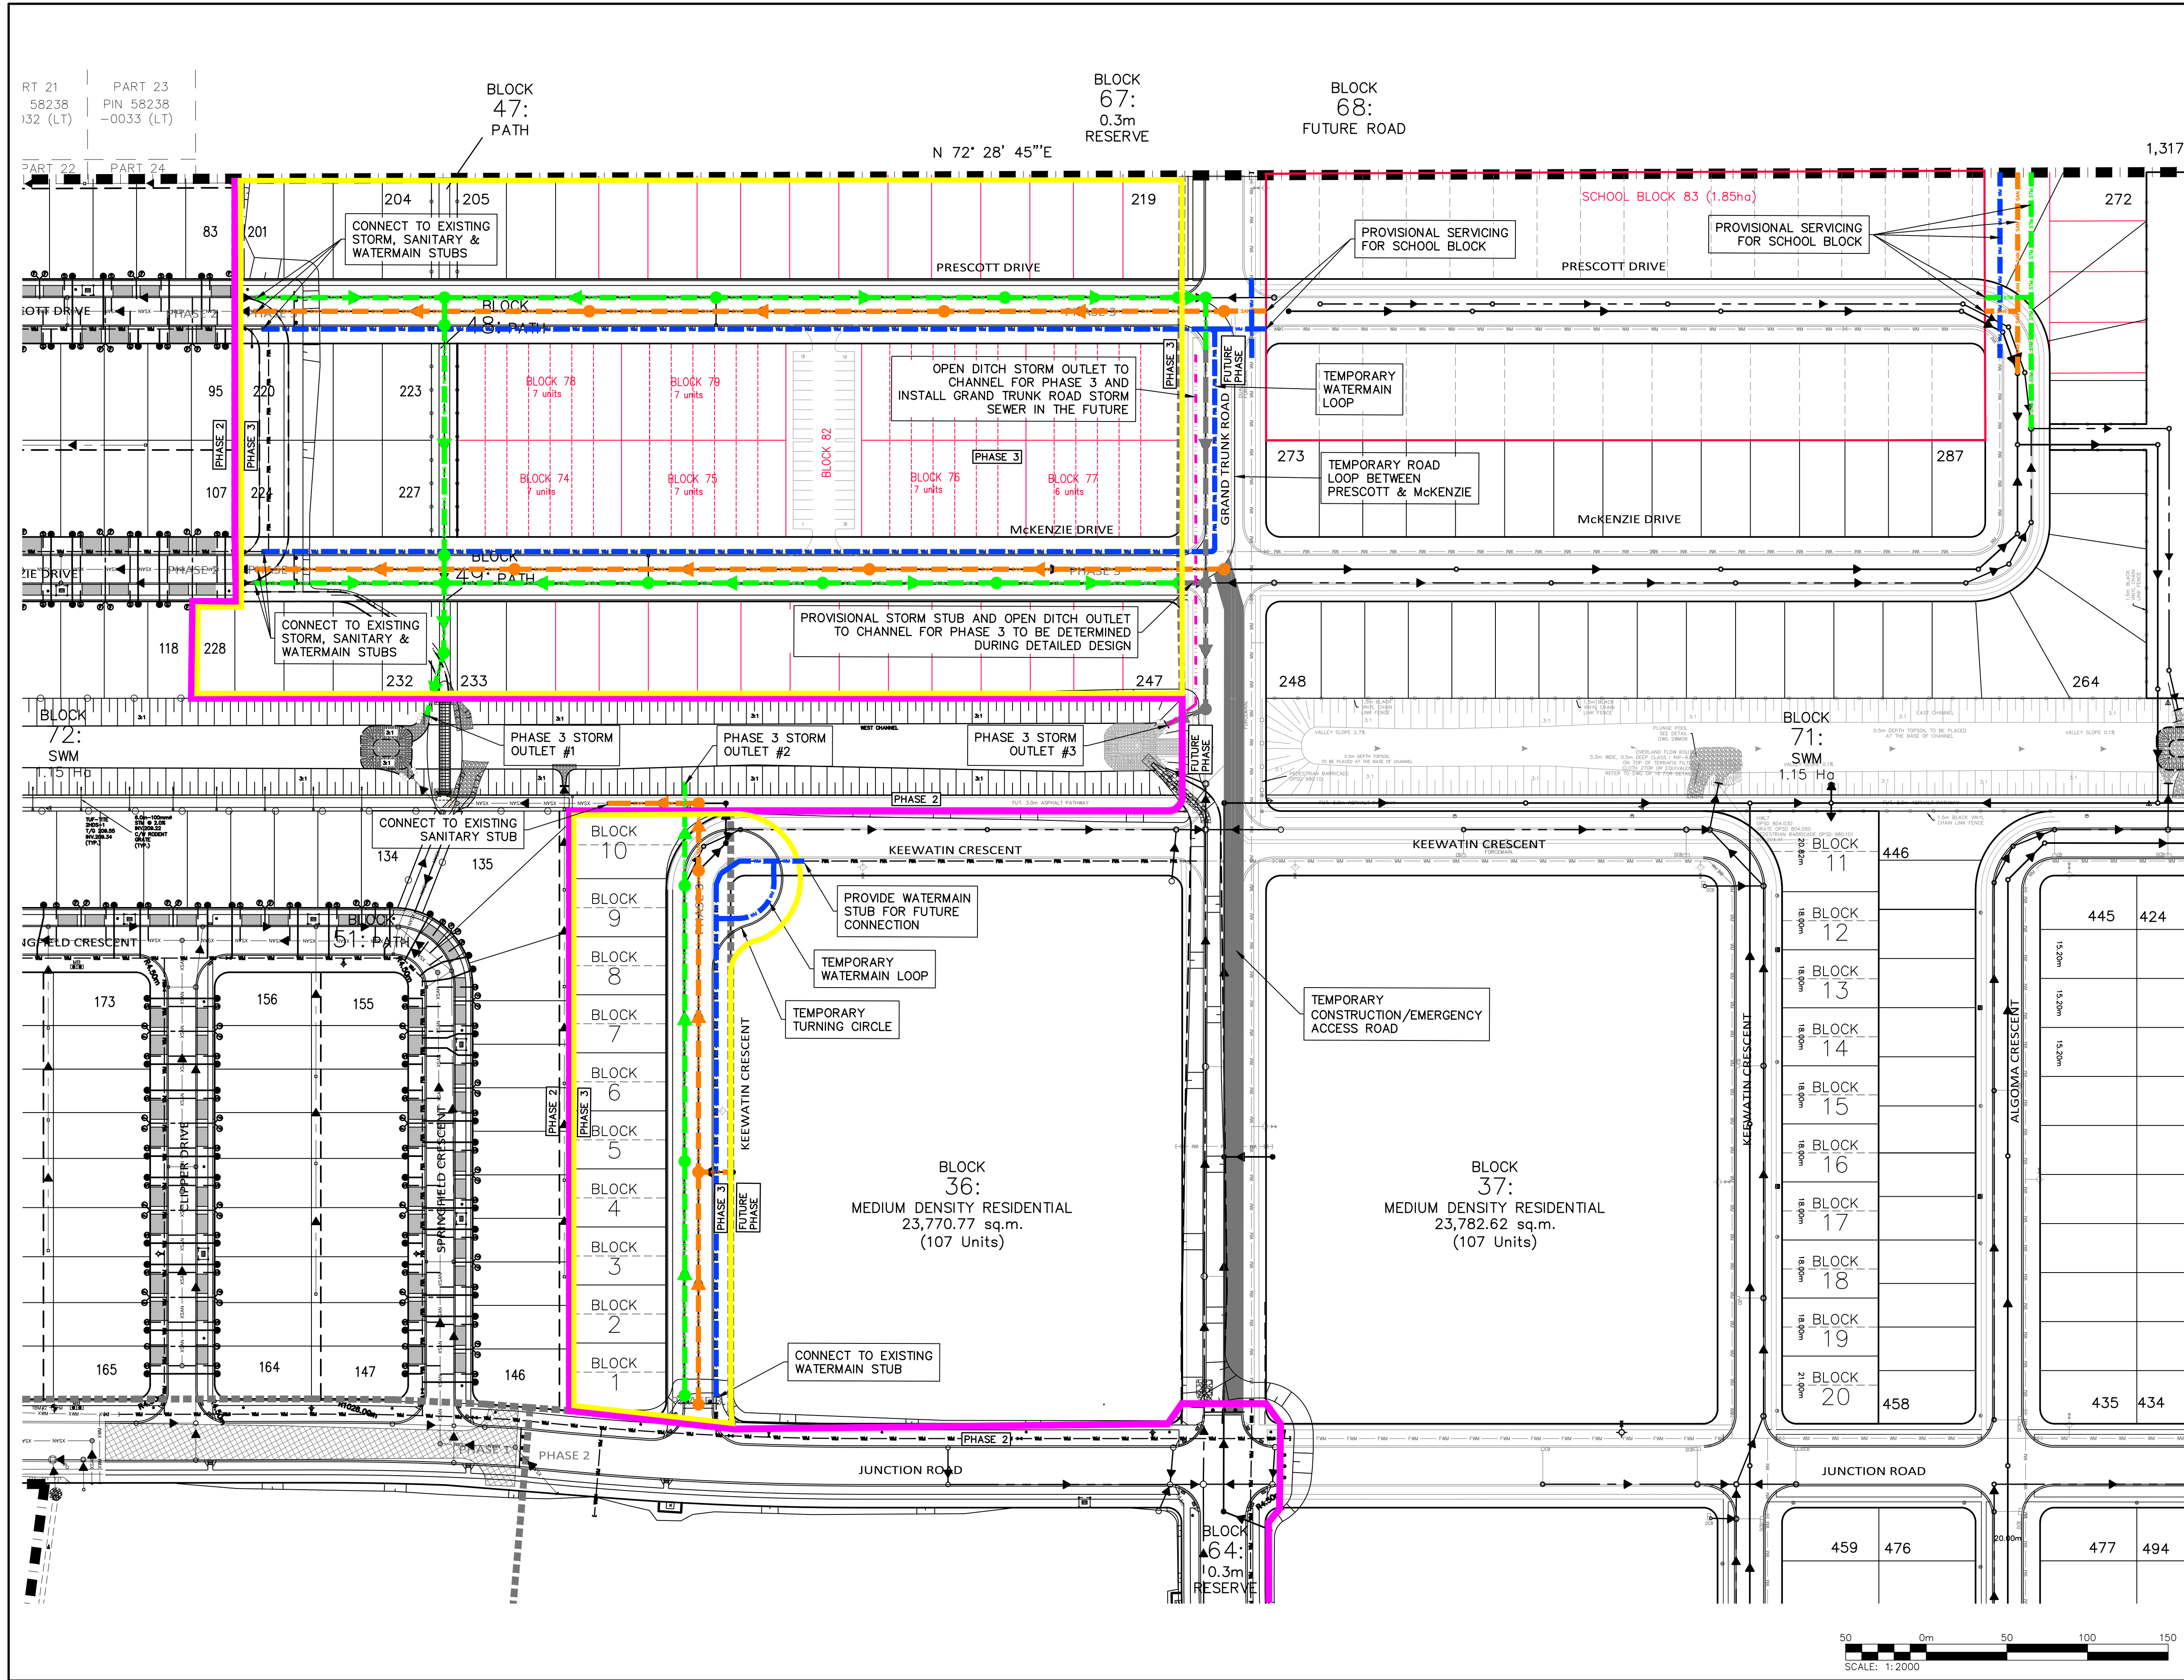

LEGEND

	PROPOSED PHASE 3 DITCH
	PHASE 2
	PHASE 3
	PROPOSED PHASE 3 STORM SEWER
	PROPOSED PHASE 3 SANITARY SEWER
	PROPOSED PHASE 3 WATERMAIN
	FUTURE STORM SEWER

- TEMPORARY BENCHMARKS**
- TBM#1 - TOP NUT OF HYDRANT AT NW CORNER OF BRETON AND PRESCOTT DRIVE (SOUTH) INTERSECTION. ELEV. 210.830.
- TBM#2 - TOP NUT OF HYDRANT AT STATION 0+325 ON NORTH SIDE OF JUNCTION ROAD (LOT 18/19). ELEV. 212.511.
- THIS DRAWING IS THE EXCLUSIVE PROPERTY OF C.F. CROZIER & ASSOCIATES INC. AND THE MODIFICATION AND/OR REPRODUCTION OF ANY PART OF THIS DRAWING IS STRICTLY PROHIBITED WITHOUT WRITTEN AUTHORIZATION FROM THIS OFFICE.
 - THE DIGITAL FILES CONTAIN INTELLECTUAL AND DIGITAL DATA PROPERTY THAT IS THE EXCLUSIVE PROPERTY OF C.F. CROZIER & ASSOCIATES INC.
 - THE CONTRACTOR SHALL VERIFY ALL DIMENSIONS, LEVELS, AND DATUMS ON SITE AND REPORT ANY DISCREPANCIES OR OMISSIONS TO C.F. CROZIER & ASSOCIATES INC. PRIOR TO CONSTRUCTION.
 - THIS DRAWING IS TO BE READ AND UNDERSTOOD IN CONJUNCTION WITH ALL OTHER PLANS AND DOCUMENTS APPLICABLE TO THIS PROJECT.
 - ALL EXISTING UNDERGROUND UTILITIES TO BE VERIFIED IN THE FIELD BY THE CONTRACTOR PRIOR TO CONSTRUCTION.
 - DO NOT SCALE DRAWINGS.

No.	ISSUE	DATE: YYYY/MM/DD
0	ISSUED FOR 1st SUBMISSION	YYYY/MM/DD

Engineer _____ Engineer _____

PRELIMINARY

NOT TO BE USED FOR CONSTRUCTION

Project
NOTTAWASAGA STATION – PHASE 3
TOWNSHIP OF CLEARVIEW

Drawing
SITE SERVICING CONCEPT

CROZIER

Drawn By	B.B.	Design By	B.B.	Project	721-4240
Check By	R.W.	Check By	J.E.	Drawing	CP-1